



Legende

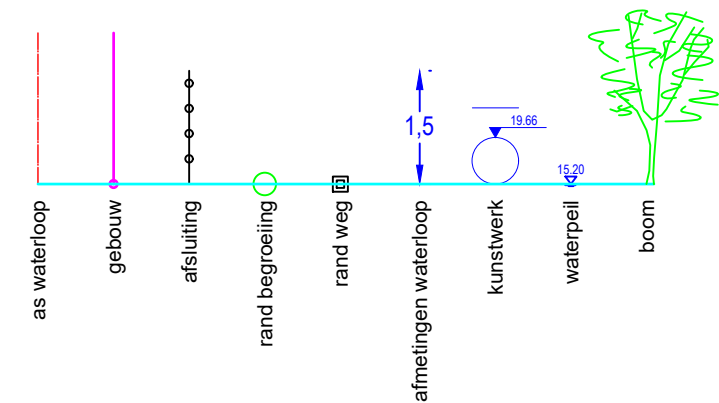

DWARSPROFIEL 3

Hsch 1/100
Lsch 1/100
Vvlak 36 m T.A.W.

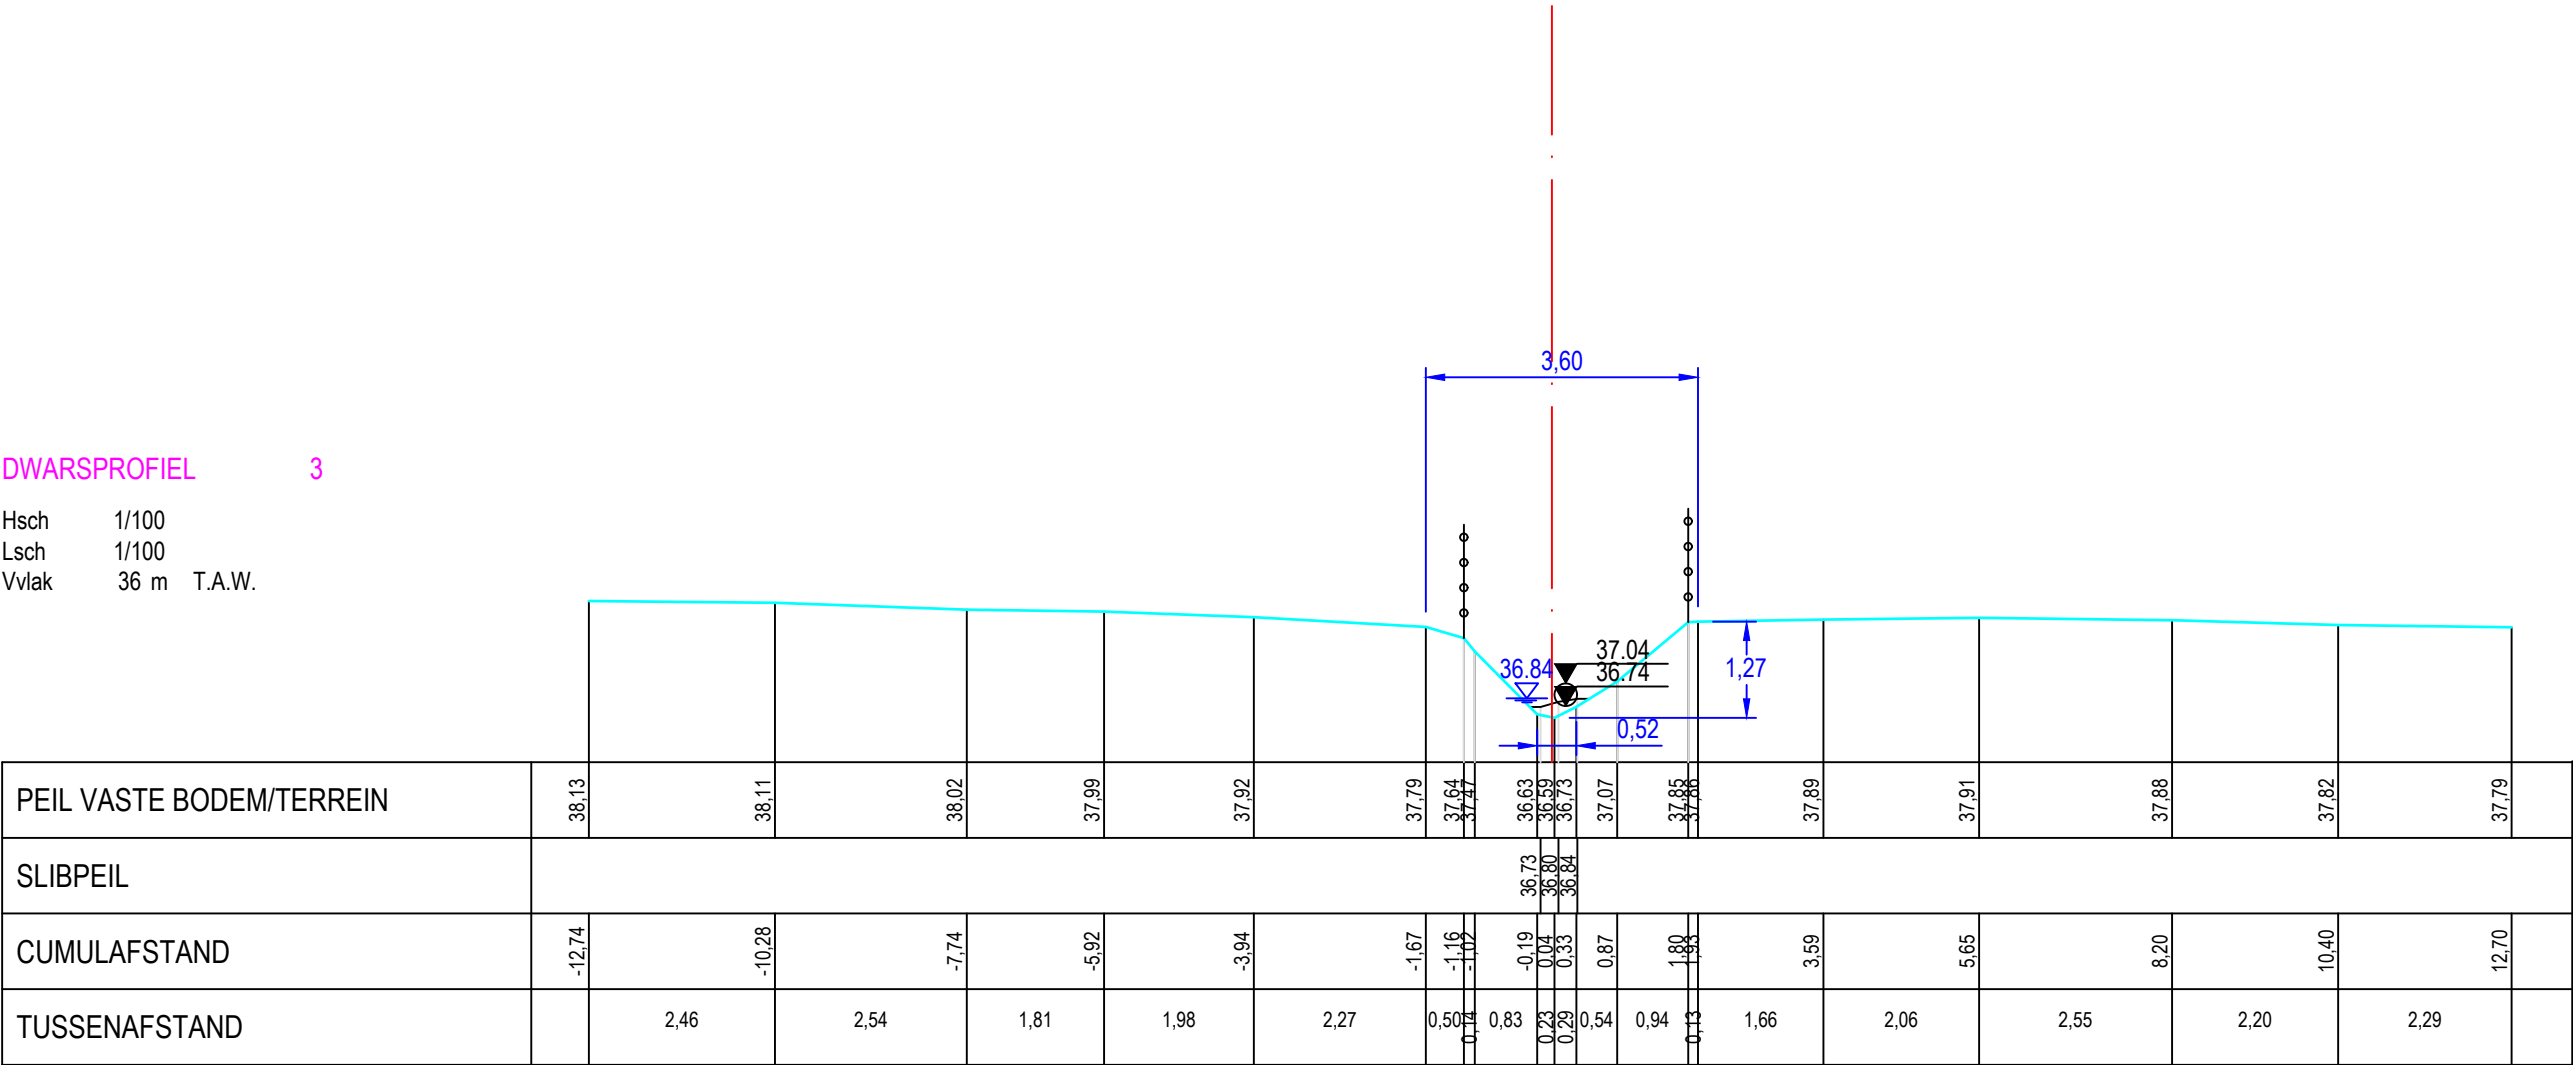

PEIL VASTE BODEM/TERREIN	38.13	38.11	38.02	37.99	37.92	37.79	37.64	37.47	36.63	36.59	36.73	37.07	37.85	37.86	37.89	37.91	37.88	37.82	37.79
SLIBPEIL									36.73	36.80	36.84								
CUMULAFSTAND	-12.74	-10.28	-7.74	-5.92	-3.94	-1.67	-1.16	-1.02	-0.19	0.04	0.33	0.87	1.80	1.93	3.59	5.65	8.20	10.40	12.70
TUSSENAFSTAND		2.46	2.54	1.81	1.98	2.27	0.50	0.14	0.83	0.23	0.29	0.54	0.94	0.13	1.66	2.06	2.55	2.20	2.29

Gemeente Galmaarden

B5290 ZN

VHAG: 15036

Locatie atlaspunt (LB72): X-coördinaat: 123972,3896 Y-coördinaat: 158645,0939

DWARSPROFIELPLAN

Atlaspunt - 003
Datum opmeting: 14/01/2020
Schaal: 1/100

