



Legende

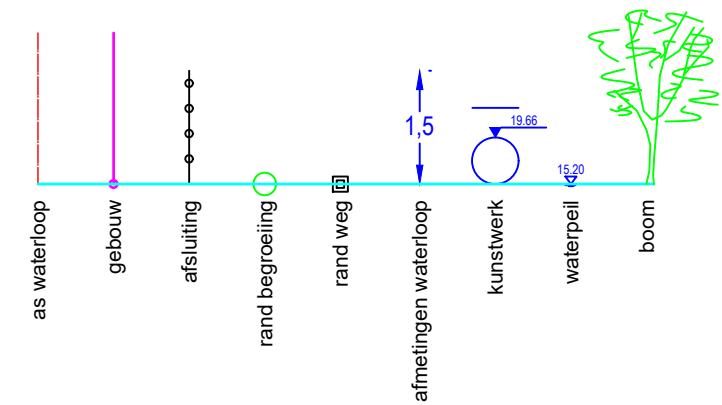

DWARSPROFIEL 5

Hsch 1/100
Lsch 1/100
Vvlak 60 m T.A.W.

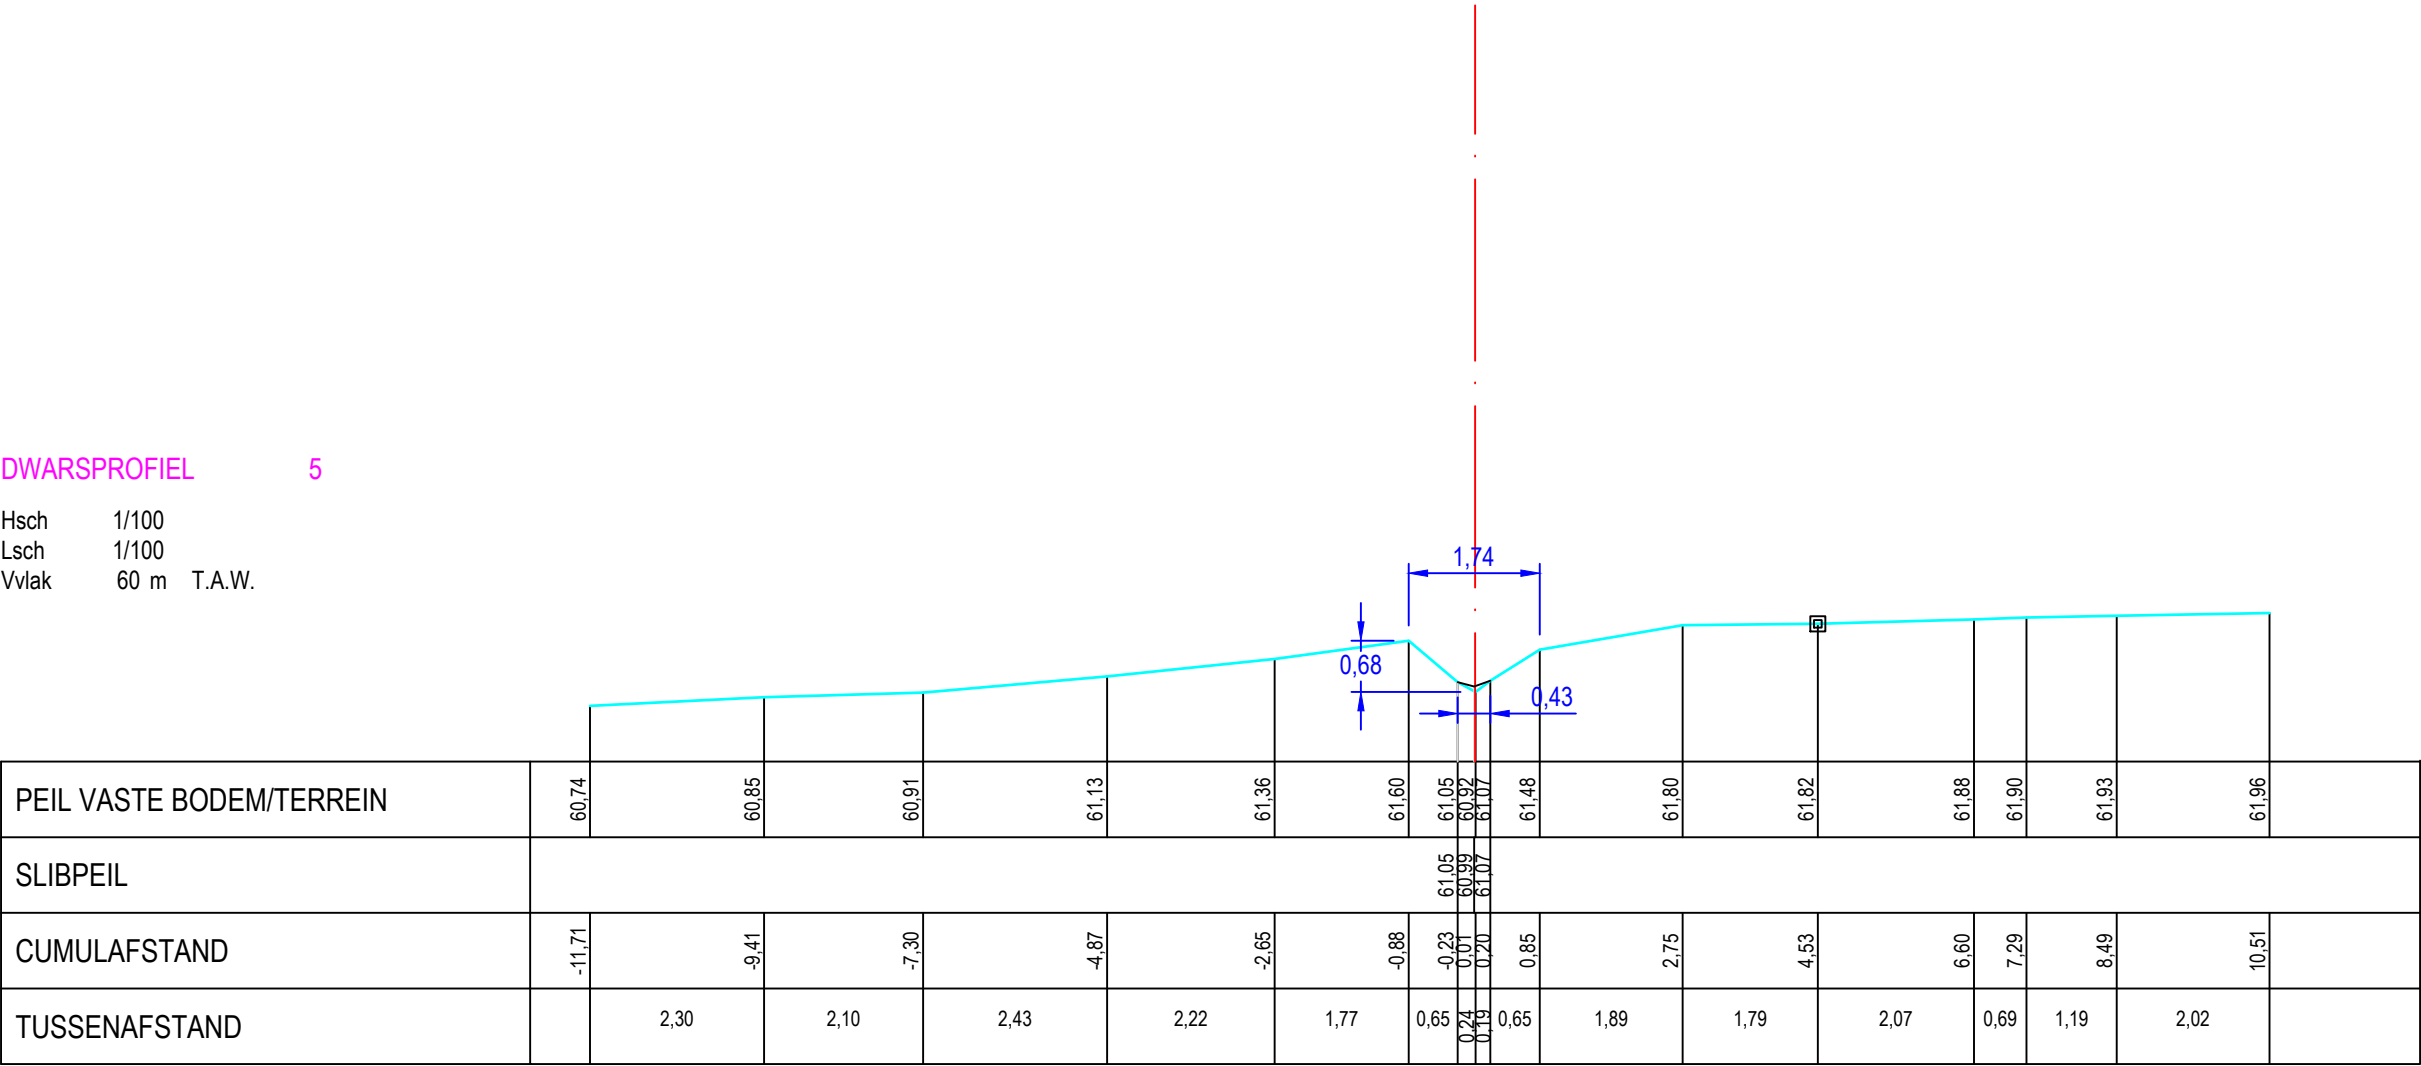

PEIL VASTE BODEM/TERREIN	60.74	60.85	60.91	61.13	61.36	61.60	61.05	60.92	61.07	61.48	61.80	61.82	61.88	61.90	61.93	61.96
SLIBPEIL							61.05	60.99	61.07							
CUMULAFSTAND	-11.71	-9.41	-7.30	-4.87	-2.65	-0.88	-0.23	0.01	0.20	0.85	2.75	4.53	6.60	7.29	8.49	10.51
TUSSENAFSTAND		2.30	2.10	2.43	2.22	1.77	0.65	0.24	0.19	0.65	1.89	1.79	2.07	0.69	1.19	2.02

Gemeente Asse

B6025A ZN

VHAG: 15358

Locatie atlaspunt (LB72): X-coördinaat: 142027,0929 Y-coördinaat: 178332,0647

DWARSPROFIELPLAN

Atlaspunt - 006
Datum opmeting: 6/01/2020
Schaal: 1/100

