


Legende

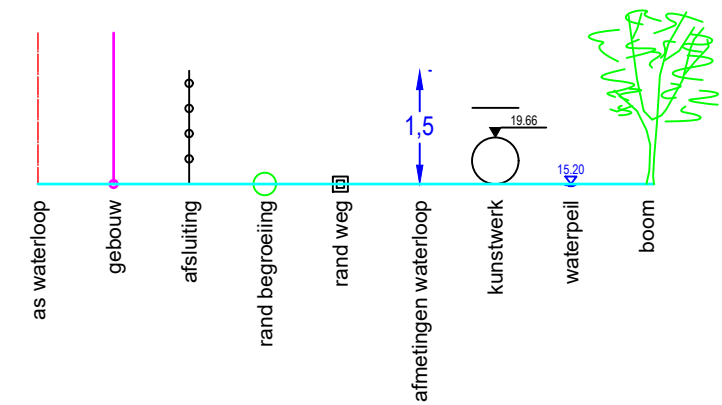

DWARSPROFIEL 1

Hsch 1/100
Lsch 1/100
Vvlak 13 m T.A.W.

PEIL VASTE BODEM/TERREIN	14.48	14.40	14.34	14.28	14.13	13.64	13.59	13.72	14.20	14.61	14.68	14.63	14.65
SLIBPEIL						13.73	13.72						
CUMULAFSTAND	-6.54	-4.87	-3.20	-1.53	-0.59	-0.20	0.01	0.36	0.89	2.50	4.55	6.13	7.17
TUSSENAFSTAND		1.67	1.67	1.67	0.94	0.39	0.21	0.35	0.53	1.61	2.05	1.58	1.04

Gemeente Merchtem

B6026e ZN

VHAG: 155

Locatie atlaspunt (LB72): X-coördinaat: 140684,318 Y-coördinaat: 188234,5495

DWARSPROFIELPLAN

Atlaspunt - 002
Datum opmeting: 9/12/2019
Schaal: 1/100

