


Legende

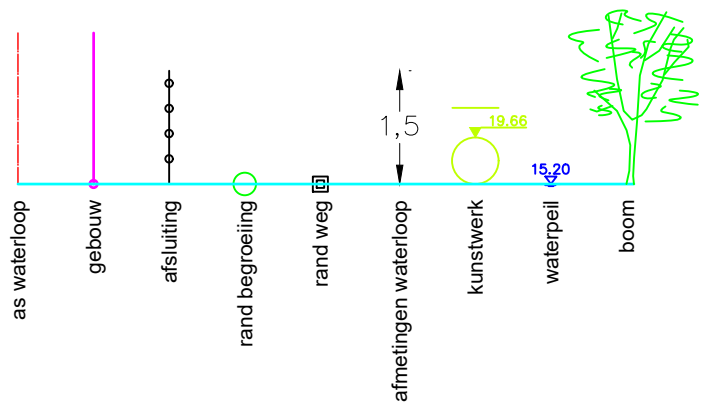

Dwarsprofiel 21
Vergelijkingsvlak 23.00 m T.A.W.
Lengteprofiel 2
1+22.37

Peil vaste bodem		-25.38	-25.70		-25.67	-25.53	-25.13	-24.56	-24.49	-24.58	-25.83	-25.82	-25.06		-24.55
Slibpeil								24.58	24.58	24.58					
Tussenafstand		0.90	2.72	0.62	0.58	0.33	0.26	0.00	0.22	0.19	1.97	1.22	1.53	6.82	
Afstand tot as	-5.41	-4.51		-1.79	-1.17	-0.59	-0.26	-0.00	-0.22	-0.41	-2.38	-3.60	-5.13		-11.95

Gemeente Bertem

B2024 ZN

VHAG: 17305

Locatie atlaspunt (LB72): X-coördinaat: 170106,1384 Y-coördinaat: 170651,1849

DWARSPROFIELPLAN

Atlaspunt - 004
Datum opmeting: 8/04/2020
Schaal: 1/100

