


Legende

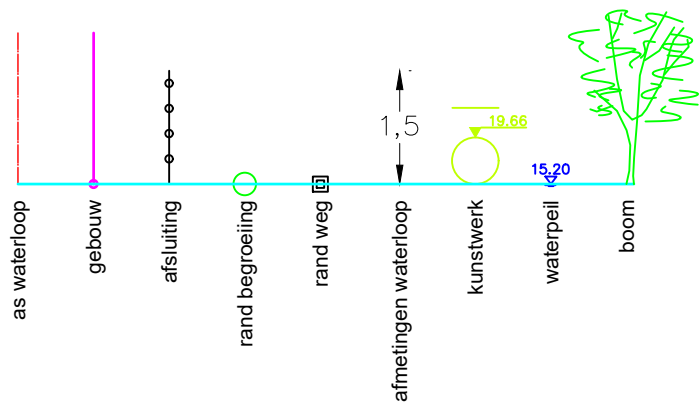

Dwarsprofiel 23
Vergelijkingsvlak 24.00 m T.A.W.
Lengteprofiel 2
2+01.84

Peil vaste bodem	-25.80	-25.96	-25.92	-25.80	-25.20	-24.76	-24.80	-24.74	-24.80	-25.32	-25.48	-25.63	-25.86
Slibpeil						24.80	24.80	24.80	24.80				
Tussenafstand		0.97	2.62	0.52	0.87	0.42	0.26	0.23	0.28	0.47	0.40	6.46	
Afstand tot as	5.65	4.69		2.06	1.55	0.68	0.26	0.00	-0.23	-0.51	-0.98	-1.38	-7.84

Gemeente Bertem

B2024 ZN

VHAG: 17305

Locatie atlaspunt (LB72): X-coördinaat: 170145,8878 Y-coördinaat: 170719,6595

DWARSPROFIELPLAN

Atlaspunt - 006
Datum opmeting: 8/04/2020
Schaal: 1/100

