


Legende



DWARSPROFIEL 3

Hsch 1/100
Lsch 1/100
Vvlak 40 m T.A.W.

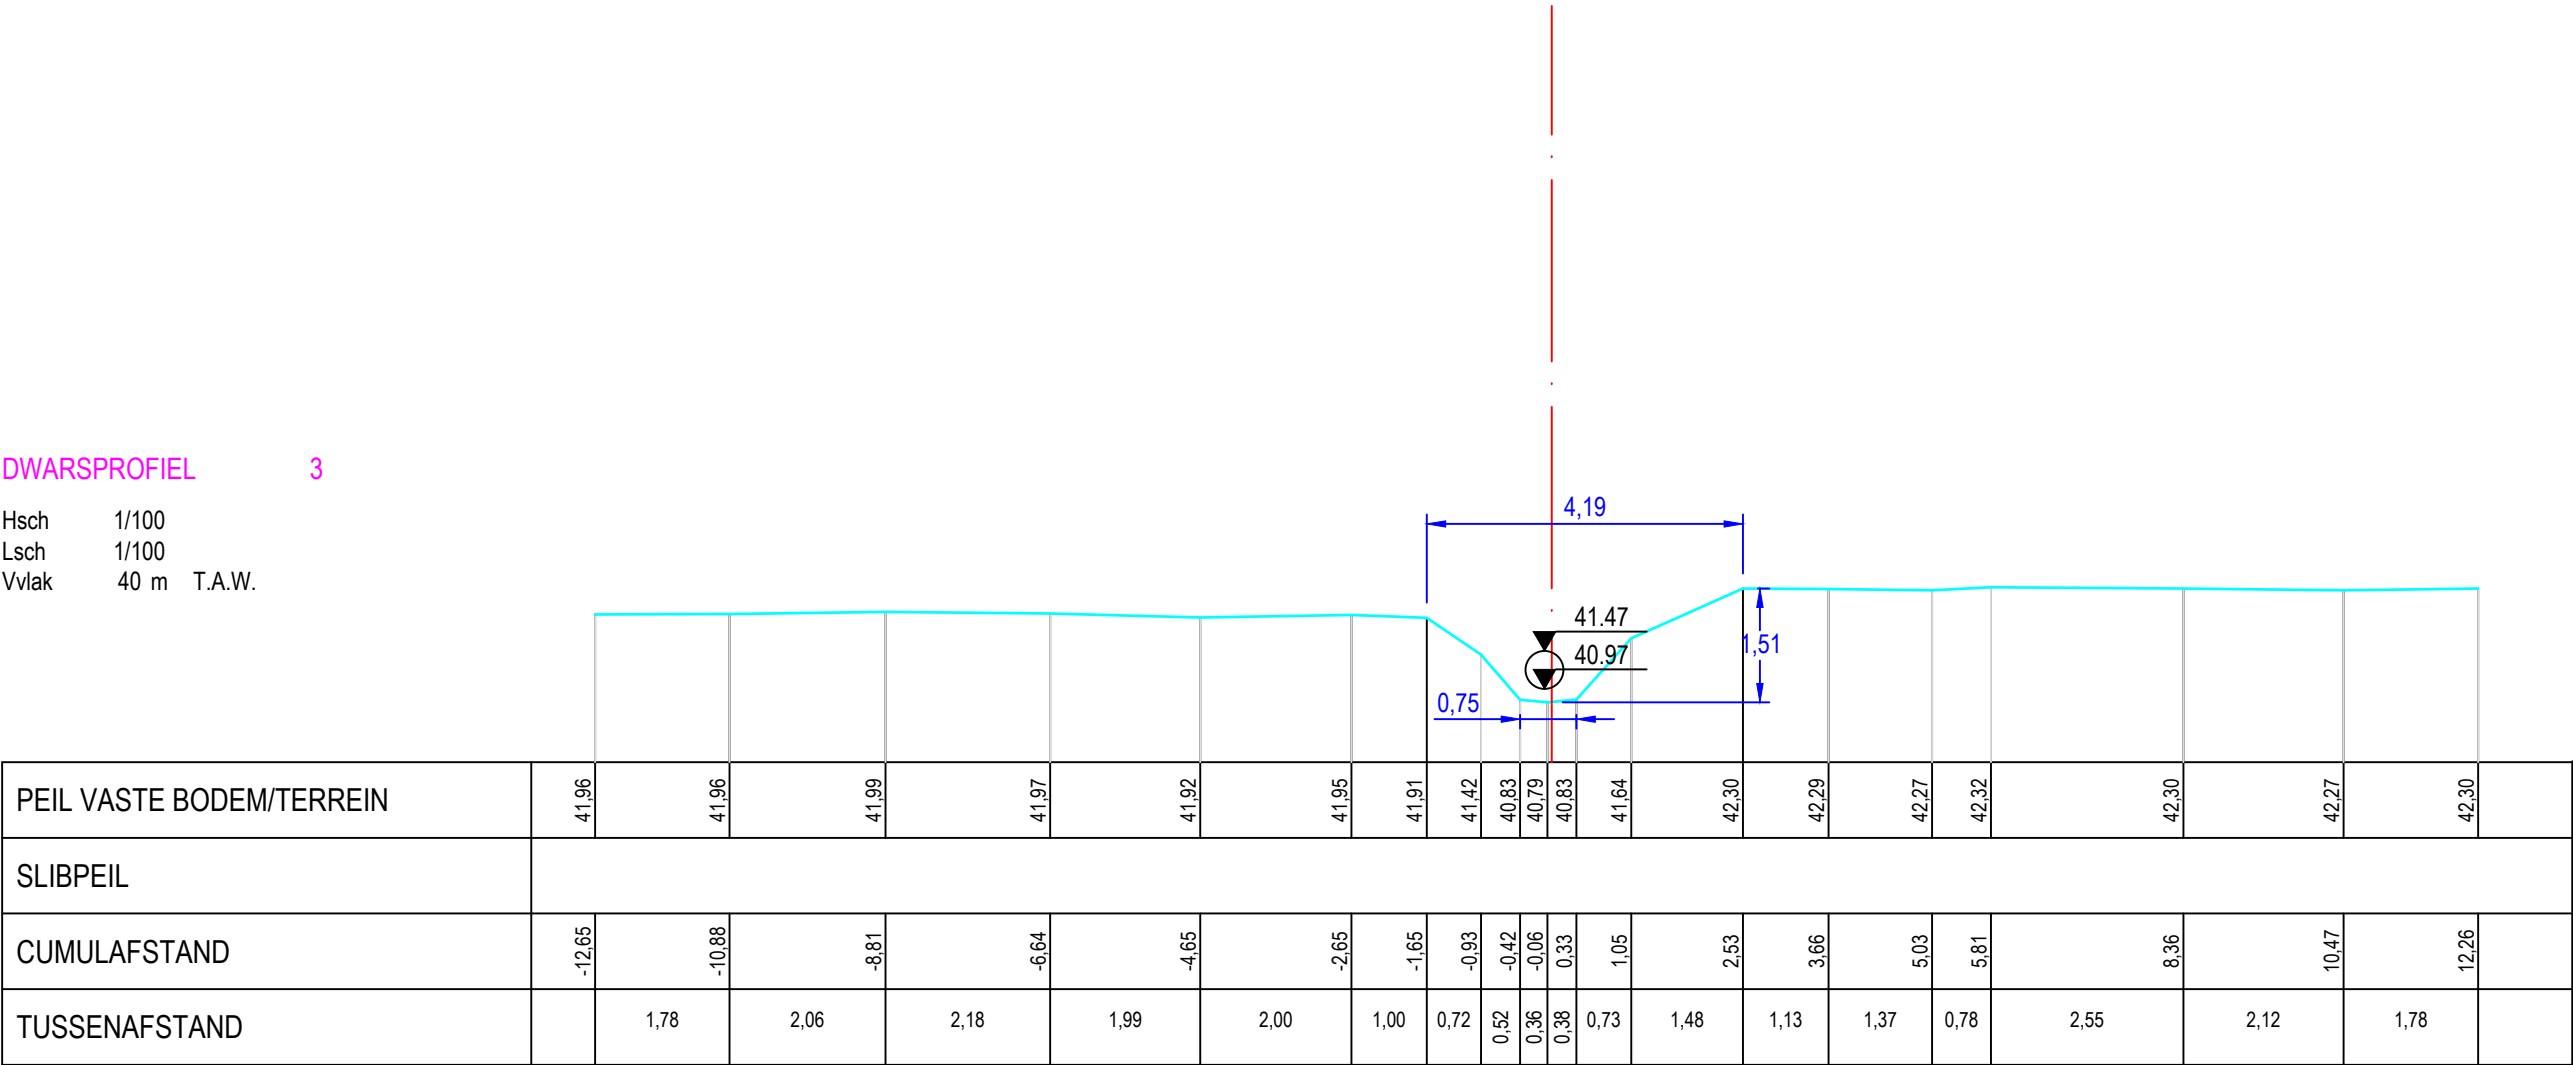

PEIL VASTE BODEM/TERREIN	41.96	41.96	41.99	41.97	41.92	41.95	41.91	41.42	40.83	40.79	40.83	41.64	42.30	42.29	42.27	42.32	42.30	42.27	42.30
SLIBPEIL																			
CUMULAFSTAND	-12.65	-10.88	-8.81	-6.64	-4.65	-2.65	-1.65	-0.93	-0.42	-0.06	0.33	1.05	2.53	3.66	5.03	5.81	8.36	10.47	12.26
TUSSENAFSTAND		1.78	2.06	2.18	1.99	2.00	1.00	0.72	0.52	0.36	0.38	0.73	1.48	1.13	1.37	0.78	2.55	2.12	1.78

Gemeente Merchtem

B6019A ZN

VHAG: 26602

Locatie atlaspunt (LB72): X-coördinaat: 142191,6803 Y-coördinaat: 181883,6109

DWARSPROFIELPLAN

Atlaspunt - 003
Datum opmeting: 23/12/2019
Schaal: 1/100

