



Legende

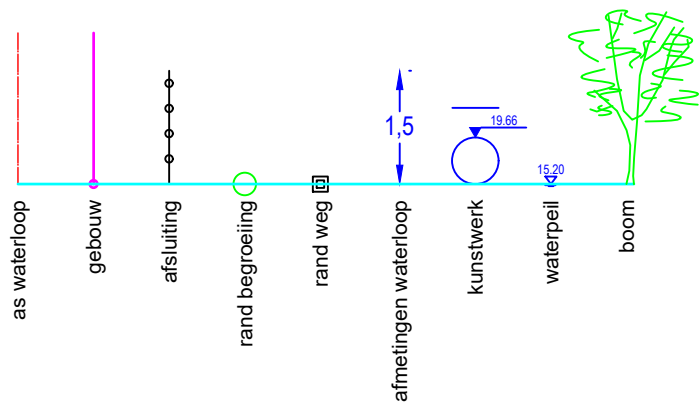

DWARSPROFIEL 6

Hsch 1/100
Lsch 1/100
Vvlak 49 m T.A.W.

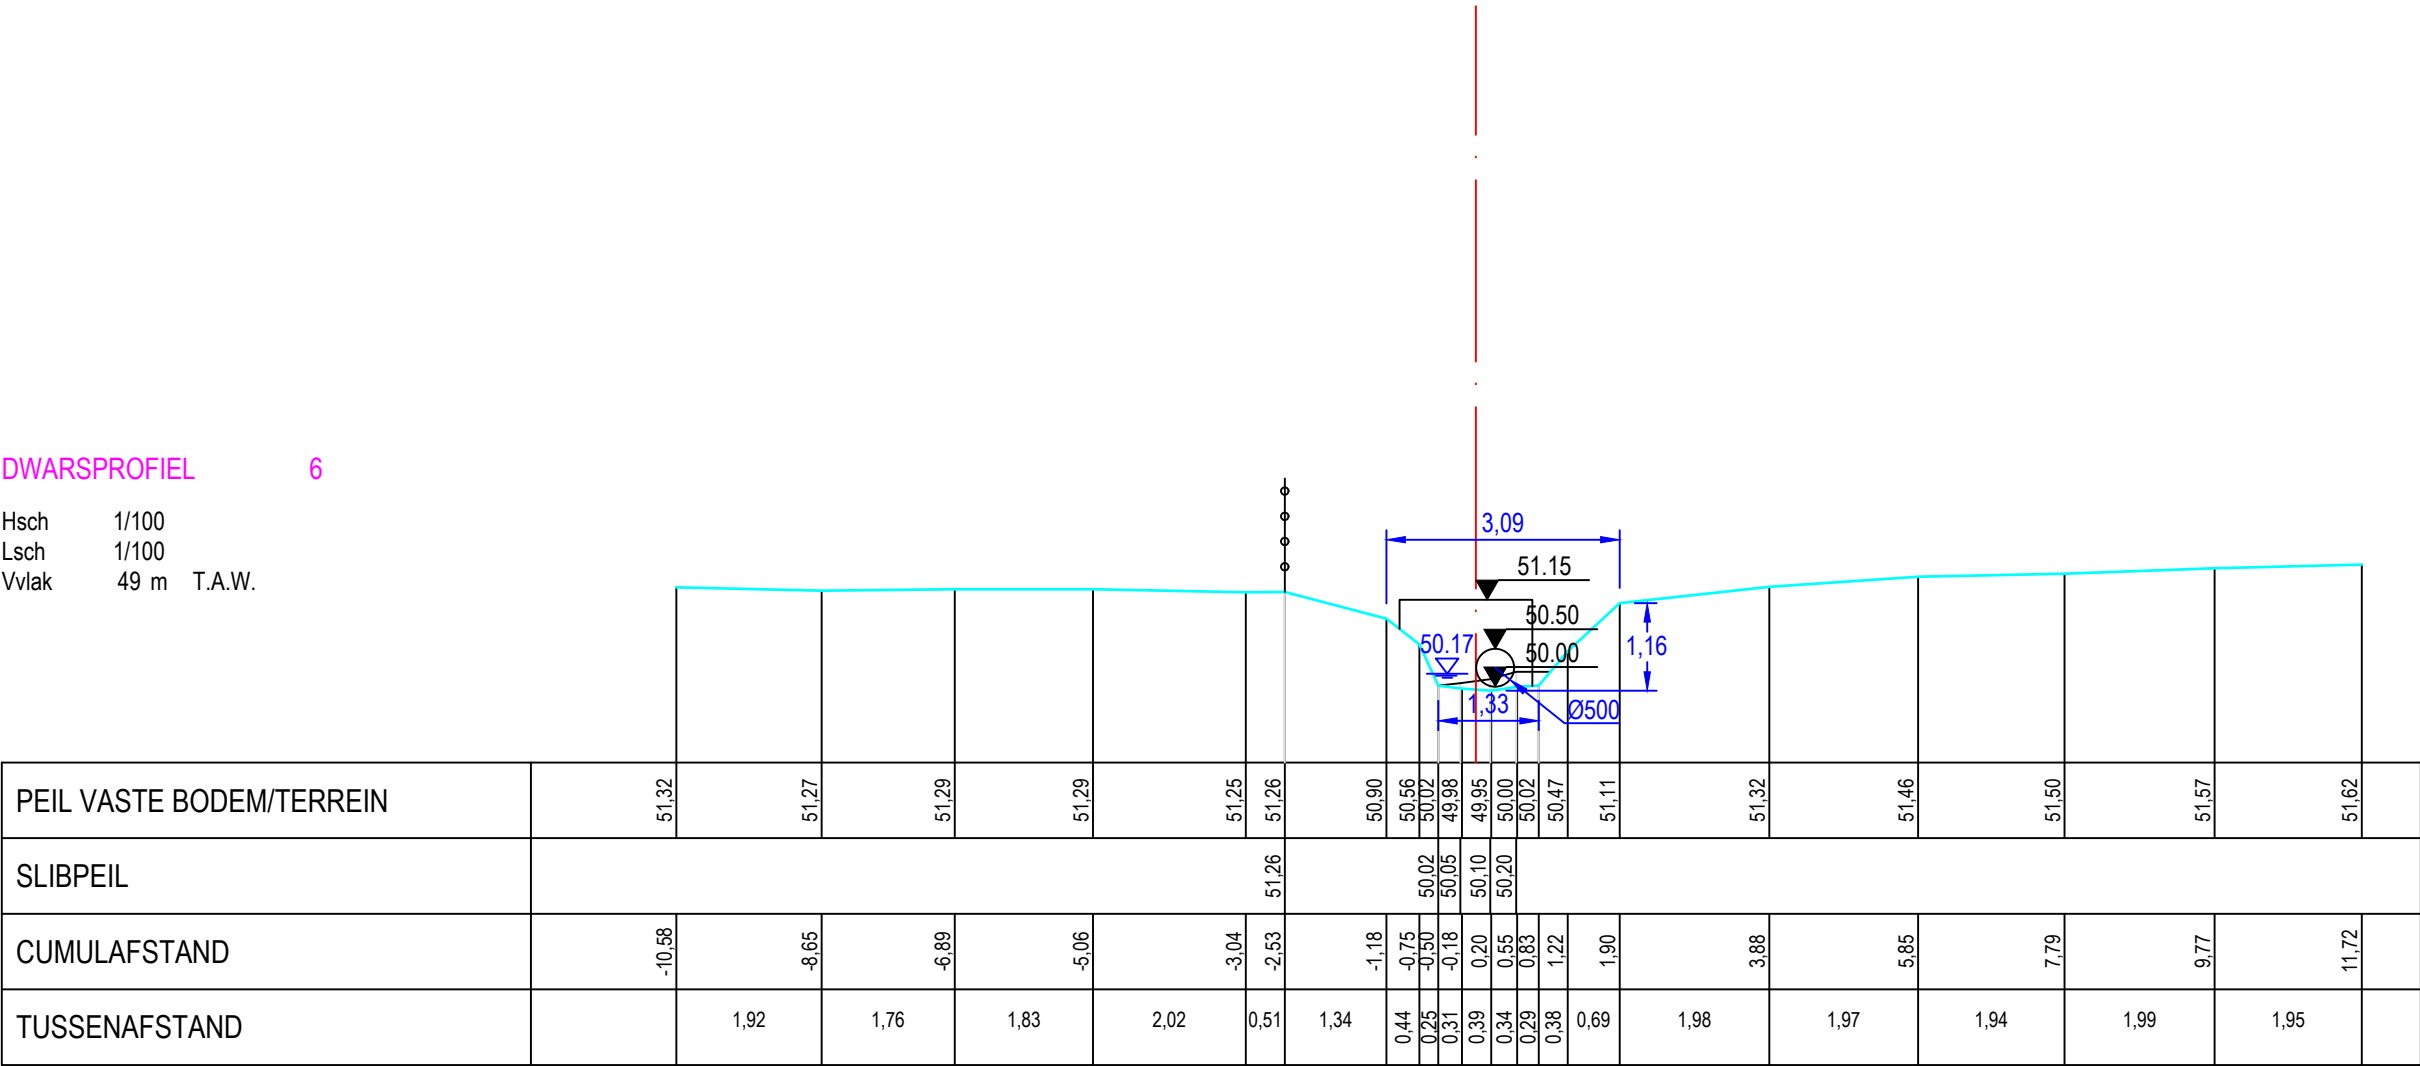

PEIL VASTE BODEM/TERREIN	51,32	51,27	51,29	51,29	51,25	51,26	50,90	50,56	50,02	49,98	49,95	50,00	50,02	50,47	51,11	51,32	51,46	51,50	51,57	51,62
SLIBPEIL						51,26		50,02	50,05	50,10	50,20									
CUMULAFSTAND	-10,58	-8,65	-6,89	-5,06	-3,04	-2,53	-1,18	-0,75	-0,50	-0,18	0,20	0,55	0,83	1,22	1,90	3,88	5,85	7,79	9,77	11,72
TUSSENAFSTAND		1,92	1,76	1,83	2,02	0,51	1,34	0,44	0,25	0,31	0,39	0,34	0,29	0,38	0,69	1,98	1,97	1,94	1,99	1,95

Gemeente Pepingen

B1104c **ZN**

VHAG: 6715

Locatie atlaspunt (LB72): X-coördinaat: 133968,7114 Y-coördinaat: 158257,3091

DWARSPROFIELPLAN

Atlaspunt - 006
Datum opmeting: 21/01/2020
Schaal: 1/100

