


Legende

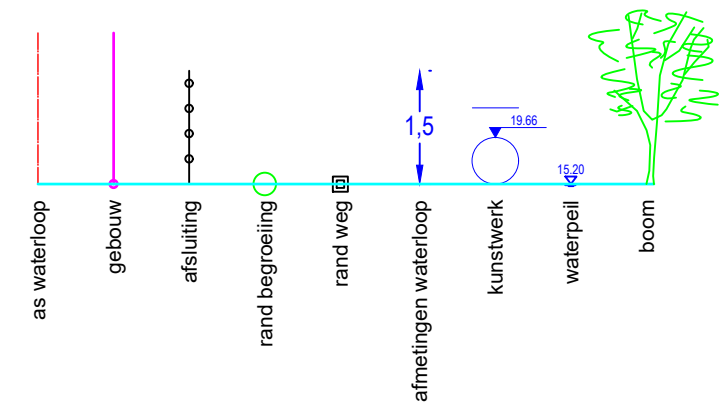

DWARSPROFIEL 1

Hsch 1/100
Lsch 1/100
Vvlak 37 m T.A.W.

PEIL VASTE BODEM/TERREIN	40.03	39.98	39.91	39.87	39.88	39.79	39.54	39.33	39.07	38.42	38.35	38.37	38.29	38.28	39.25	39.29	39.49	39.71	39.87	40.05	40.23
SLIBPEIL																					
CUMULAFSTAND	-11.47	-9.65	-9.39	-7.58	-5.52	-3.76	-2.00	-1.63	-1.12	-0.87	-0.61	-0.29	0.20	0.45	1.02	1.33	2.57	4.53	6.62	8.65	10.80
TUSSENAFSTAND		1.82	0.26	1.81	2.05	1.76	1.76	0.37	0.52	0.25	0.26	0.32	0.49	0.25	0.57	0.31	1.24	1.96	2.09	2.03	2.14

Gemeente Halle

B1025c ZN

VHAG: 6831

Locatie atlaspunt (LB72): X-coördinaat: 138196,8886 Y-coördinaat: 158783,1418

DWARSPROFIELPLAN

Atlaspunt - 001
Datum opmeting: 3/02/2020
Schaal: 1/100

