



Legende

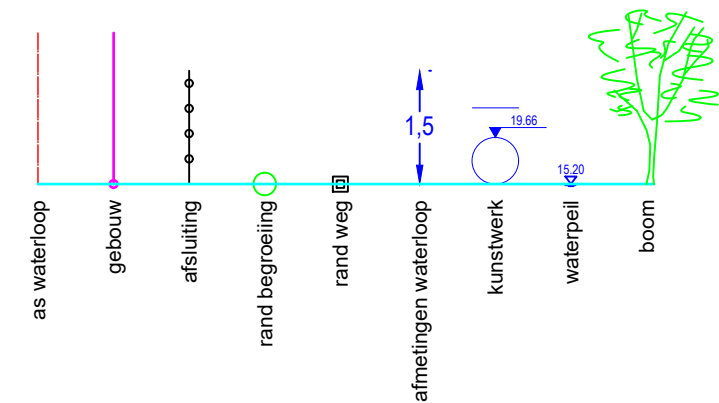

DWARSPROFIEL 2

Hsch 1/100
Lsch 1/100
Vvlak 38 m T.A.W.

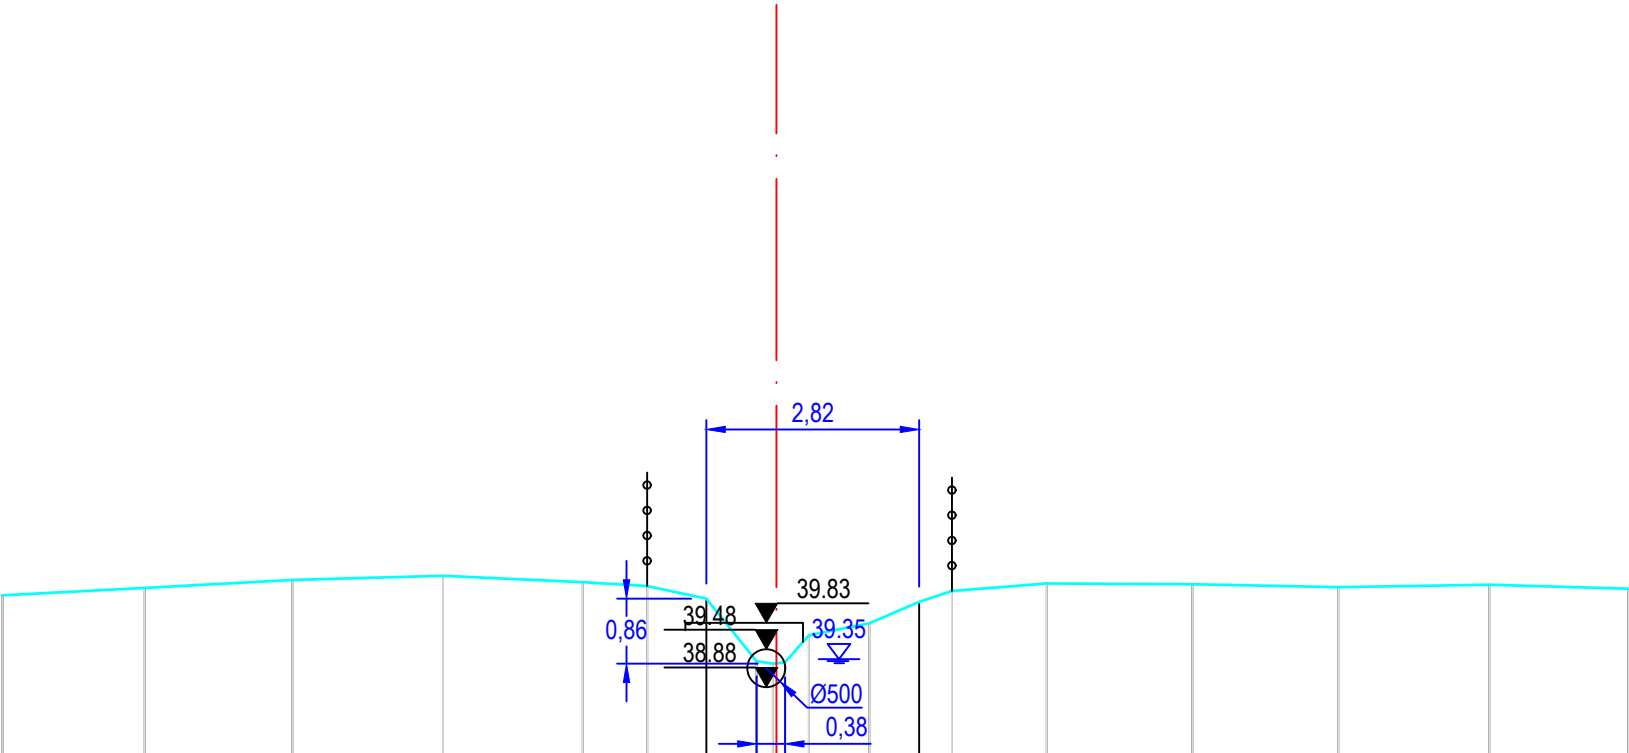

PEIL VASTE BODEM/TERREIN	40,19	40,29	40,40	40,45	40,37	40,32	40,15	39,32	39,29	39,31	39,66	39,82	40,11	40,25	40,35	40,34	40,30	40,33	40,28
SLIBPEIL																			
CUMULAFSTAND	-10,24	-8,36	-6,41	-4,41	-2,56	-1,71	-0,93	-0,26	-0,05	0,11	0,43	1,23	1,89	2,32	3,58	5,50	7,43	9,43	11,27
TUSSENAFSTAND		1,88	1,95	1,99	1,85	0,85	0,78	0,66	0,22	0,16	0,31	0,80	0,66	0,43	1,26	1,92	1,93	2,00	1,84

Gemeente Halle

B1025c ZN

VHAG: 6831

Locatie atlaspunt (LB72): X-coördinaat: 138208,2328 Y-coördinaat: 158797,5545

DWARSPROFIELPLAN

Atlaspunt - 002
Datum opmeting: 3/02/2020
Schaal: 1/100

