



Legende

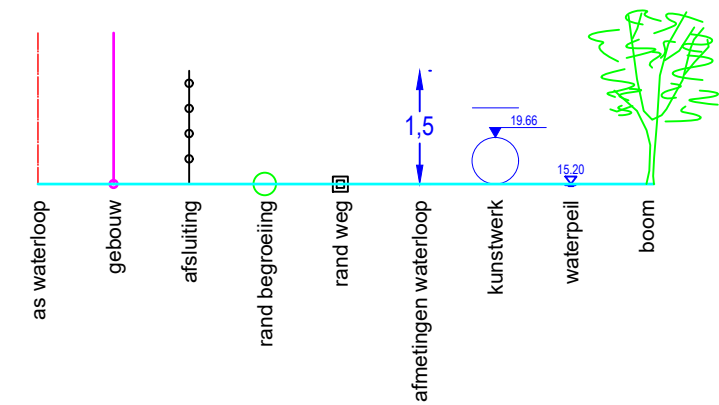

DWARSPROFIEL 1

Hsch 1/100
Lsch 1/100
Vvlak 35 m T.A.W.

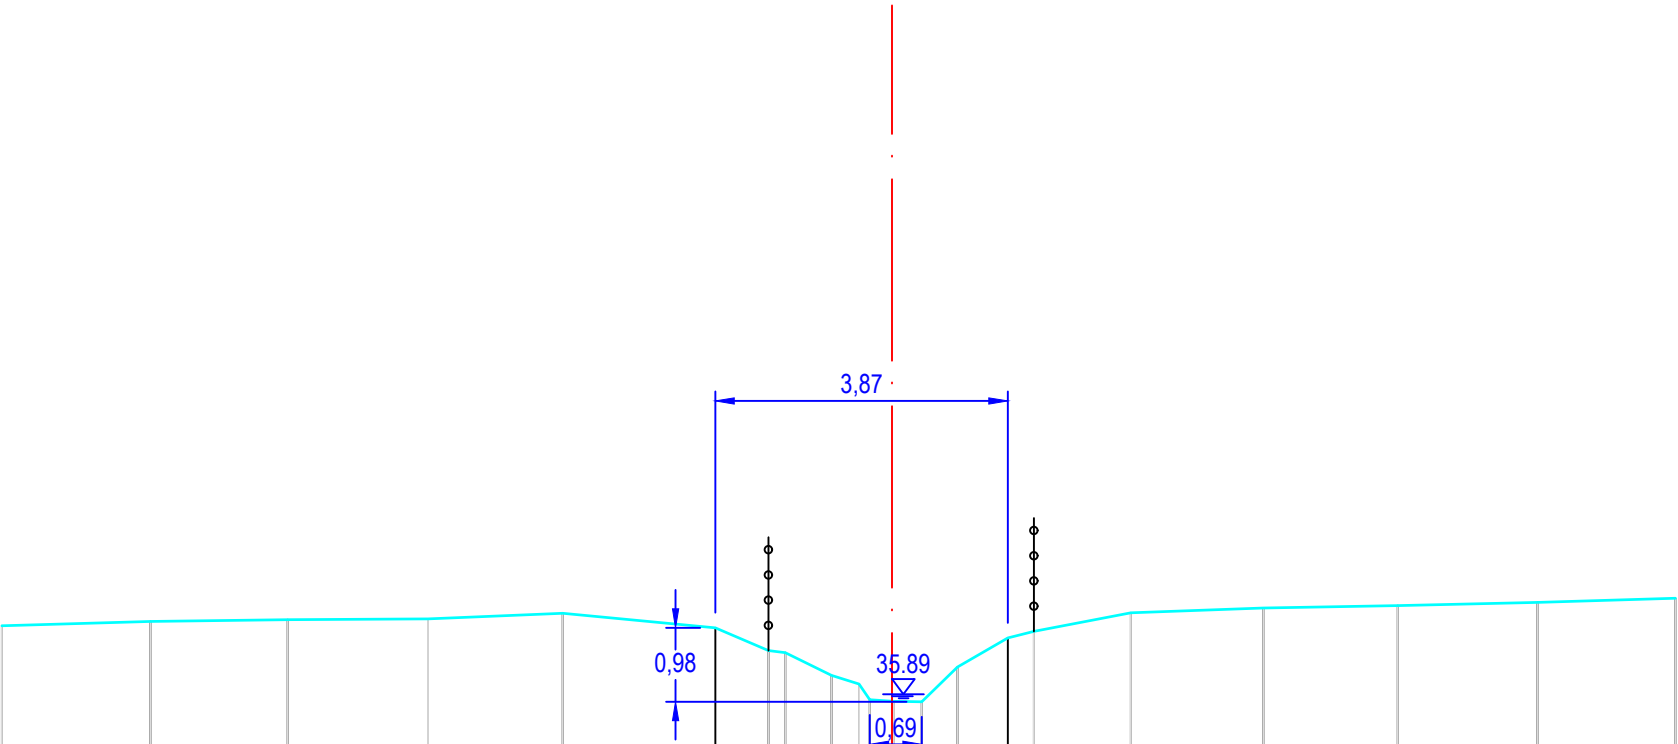

PEIL VASTE BODEM/TERREIN	36.80	36.85	36.88	36.89	36.96	36.77	36.47	36.44	36.14	36.03	35.82	35.80	35.79	36.25	36.63	36.72	36.97	37.03	37.06	37.11	37.16
SLIBPEIL																					
CUMULAFSTAND	-11.78	-9.81	-8.00	-6.14	-4.36	-2.34	-1.64	-1.41	-0.80	-0.44	-0.29	0.02	0.39	0.87	1.53	1.88	3.16	4.91	6.69	8.54	10.36
TUSSENAFSTAND		1.96	1.82	1.86	1.78	2.02	0.70	0.22	0.61	0.36	0.14	0.31	0.38	0.47	0.66	0.35	1.28	1.75	1.78	1.85	1.82

Gemeente Halle

B1025b ZN

VHAG: 6852

Locatie atlaspunt (LB72): X-coördinaat: 139217,3949 Y-coördinaat: 158086,9237

DWARSPROFIELPLAN

Atlaspunt - 001
Datum opmeting: 4/02/2020
Schaal: 1/100

