



Legende

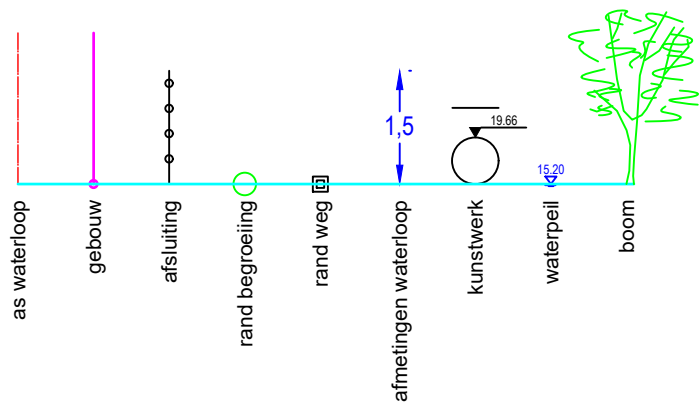

DWARSPROFIEL 1

Hsch 1/100
Lsch 1/100
Vvlak 33 m T.A.W.

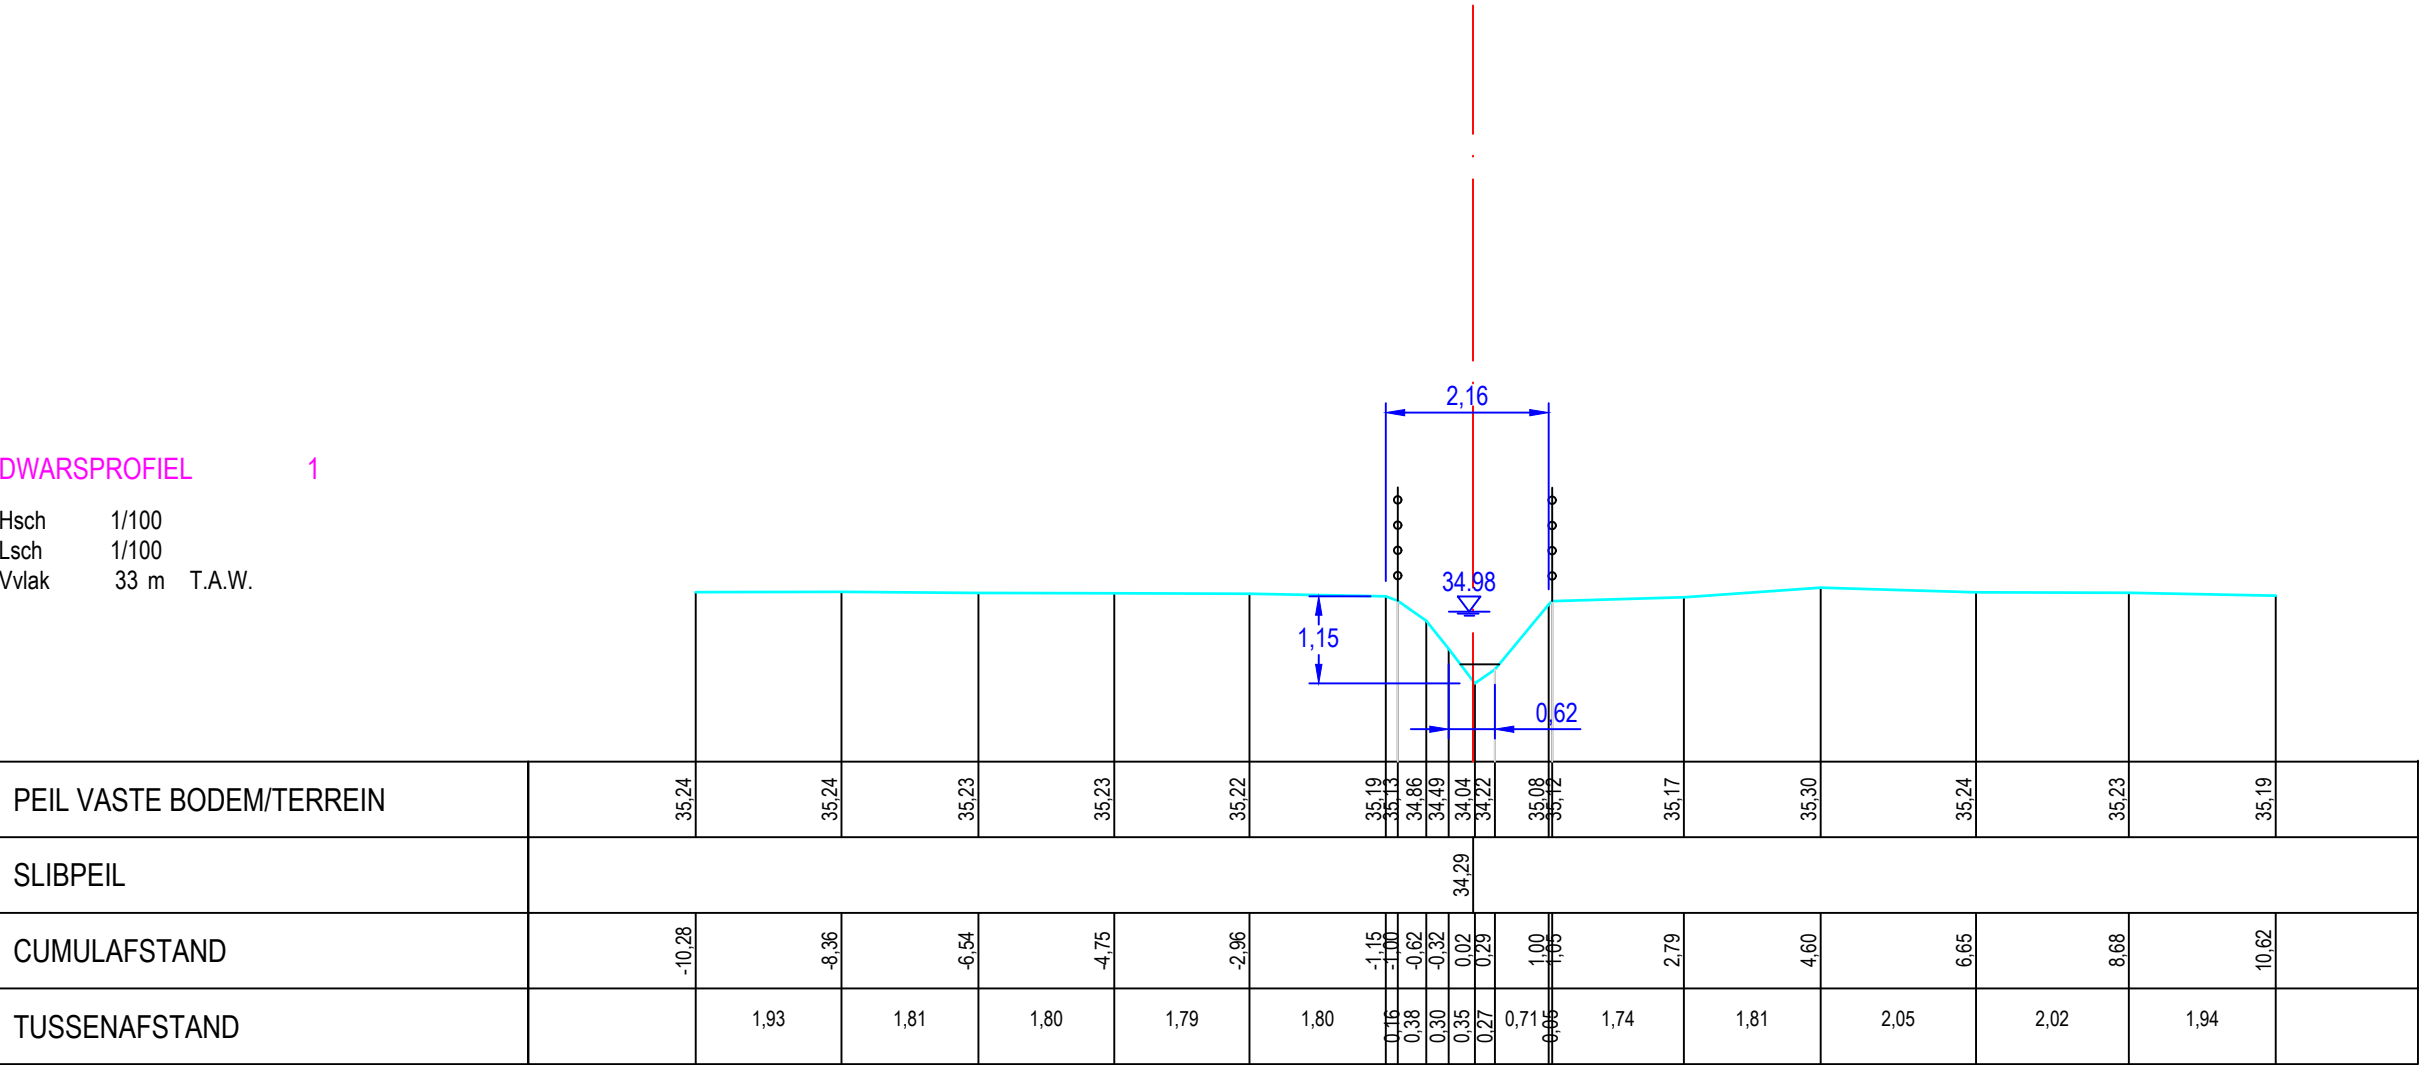

PEIL VASTE BODEM/TERREIN	35.24	35.24	35.23	35.23	35.22	35.19	35.13	34.86	34.49	34.04	34.22	35.08	35.12	35.17	35.30	35.24	35.23	35.19
SLIBPEIL	34.29																	
CUMULAFSTAND	-10.28	-8.36	-6.54	-4.75	-2.96	-1.15	-1.00	-0.38	-0.32	0.02	0.29	1.00	1.05	2.79	4.60	6.65	8.68	10.62
TUSSENAFSTAND		1.93	1.81	1.80	1.79	1.80	0.15	0.38	0.30	0.35	0.27	0.71	0.05	1.74	1.81	2.05	2.02	1.94

Gemeente Halle

B1025a ZN

VHAG: 6855

Locatie atlaspunt (LB72): X-coördinaat: 139462,9446 Y-coördinaat: 158093,7373

DWARSPROFIELPLAN

Atlaspunt - 001
Datum opmeting: 5/02/2020
Schaal: 1/100

