



Legende

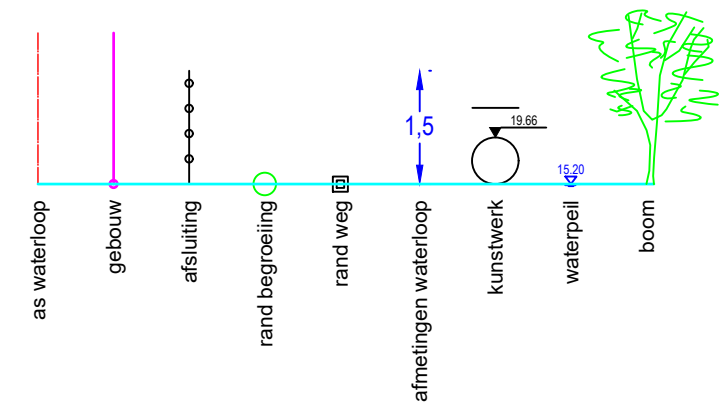

DWARSPROFIEL 4

Hsch 1/100
Lsch 1/100
Vvlak 41 m T.A.W.

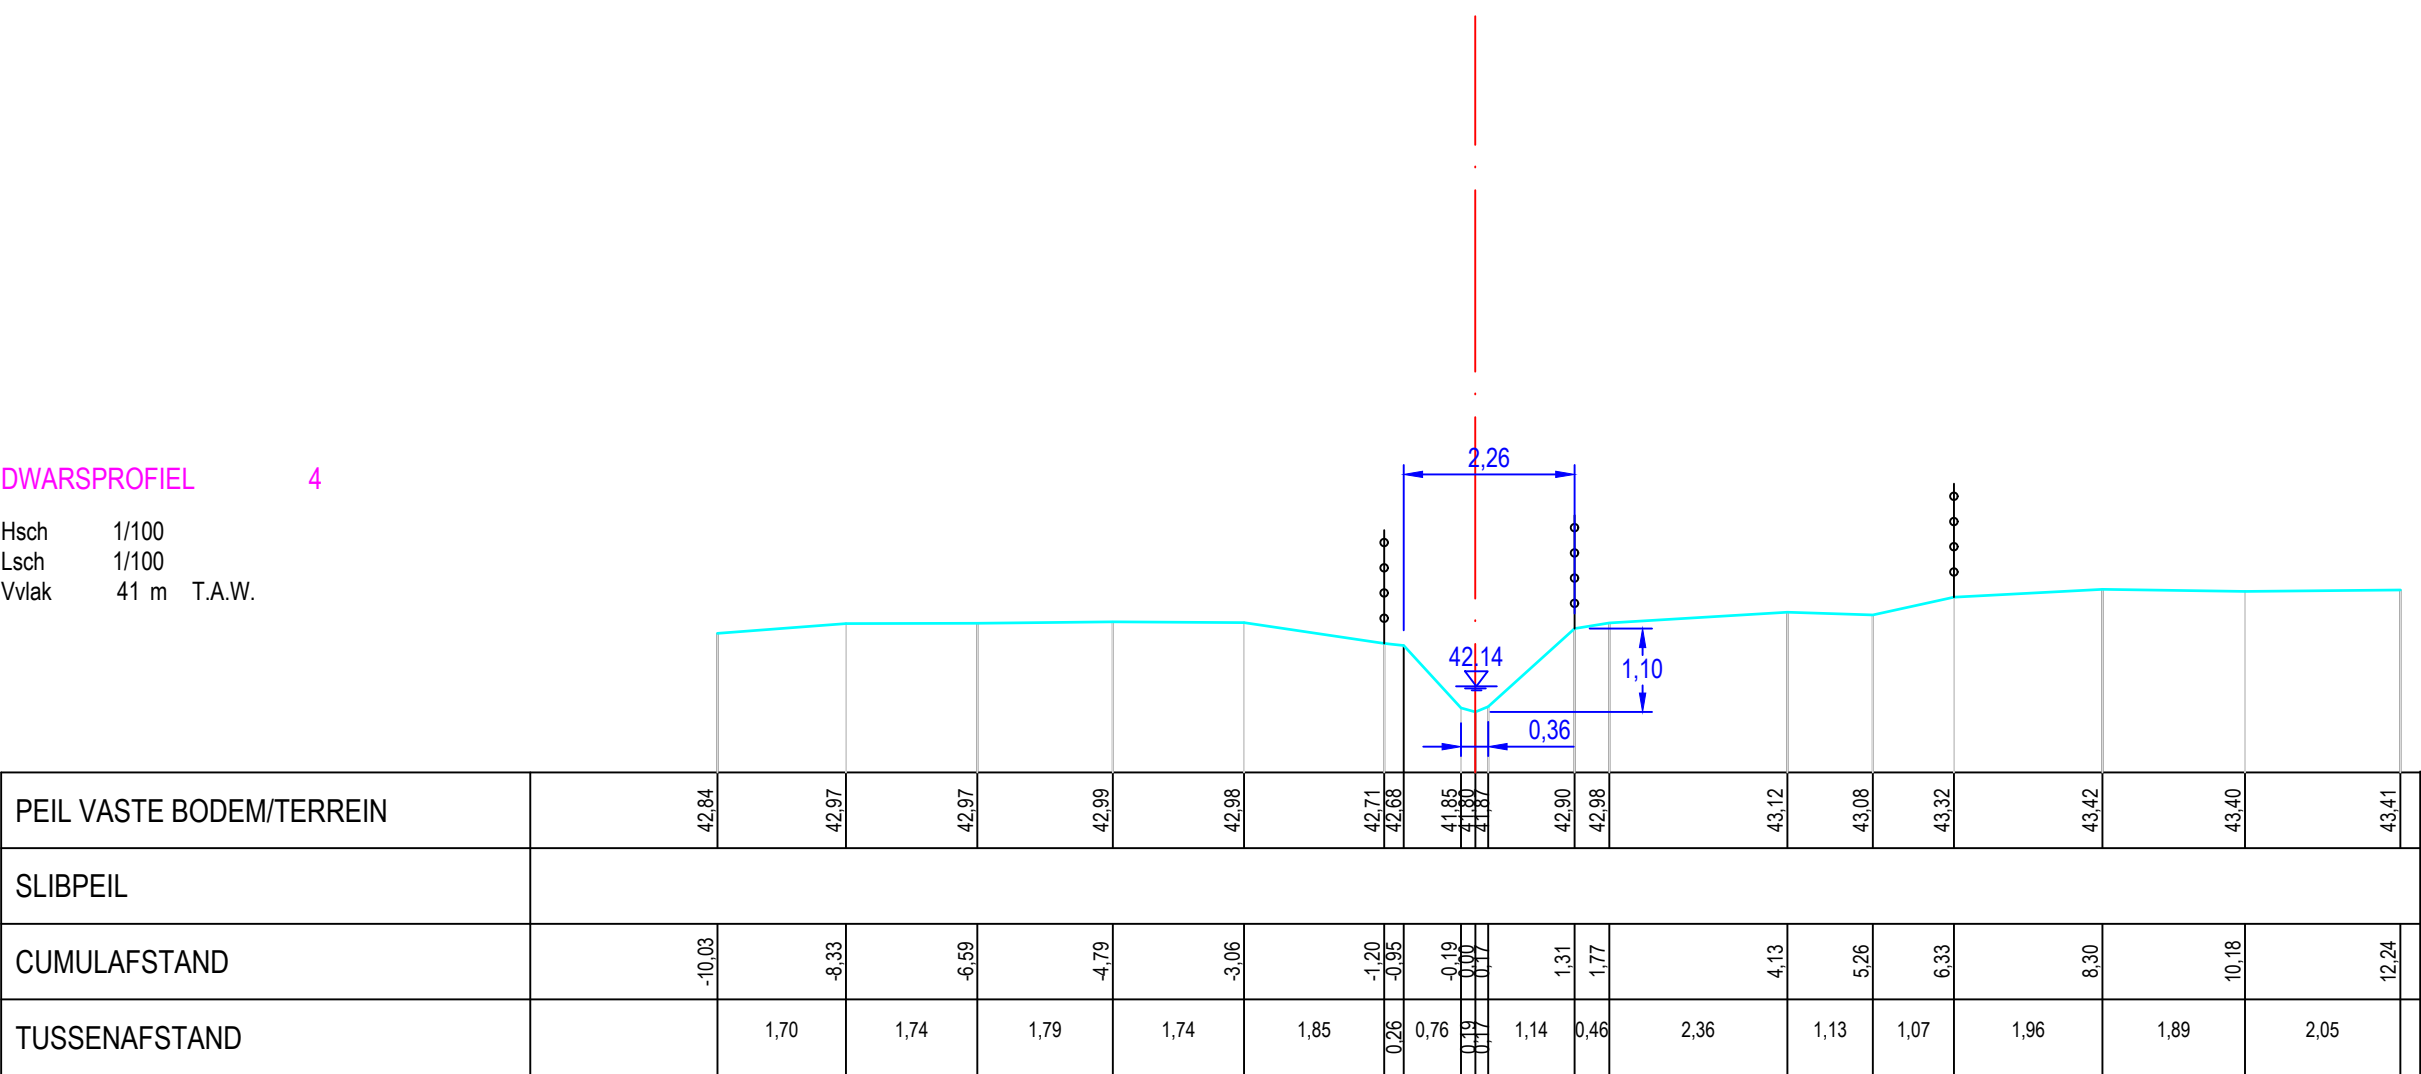

PEIL VASTE BODEM/TERREIN	42,84	42,97	42,97	42,99	42,98	42,71	42,68	41,85	41,80	41,87	42,90	42,98	43,12	43,08	43,32	43,42	43,40	43,41
SLIBPEIL																		
CUMULAFSTAND	-10,03	-8,33	-6,59	-4,79	-3,06	-1,20	-0,95	-0,19	0,00	0,17	1,31	1,77	4,13	5,26	6,33	8,30	10,18	12,24
TUSSENAFSTAND		1,70	1,74	1,79	1,74	1,85	0,26	0,76	0,19	1,14	0,46	2,36	1,13	1,07	1,96	1,89	2,05	

Gemeente Halle

B1025a ZN

VHAG: 6855

Locatie ataspunt (LB72): X-coördinaat: 139173,1558 Y-coördinaat: 157779,2158

DWARSPROFIELPLAN

Ataspunt - 004
Datum opmeting: 5/02/2020
Schaal: 1/100

