



Legende

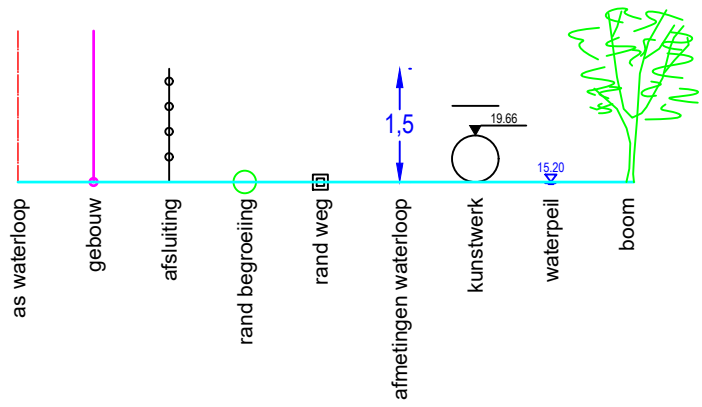

DWARSPROFIEL

8

Hsch	1/100	
Lsch	1/100	
Vvlak	56 m	T.A.W.

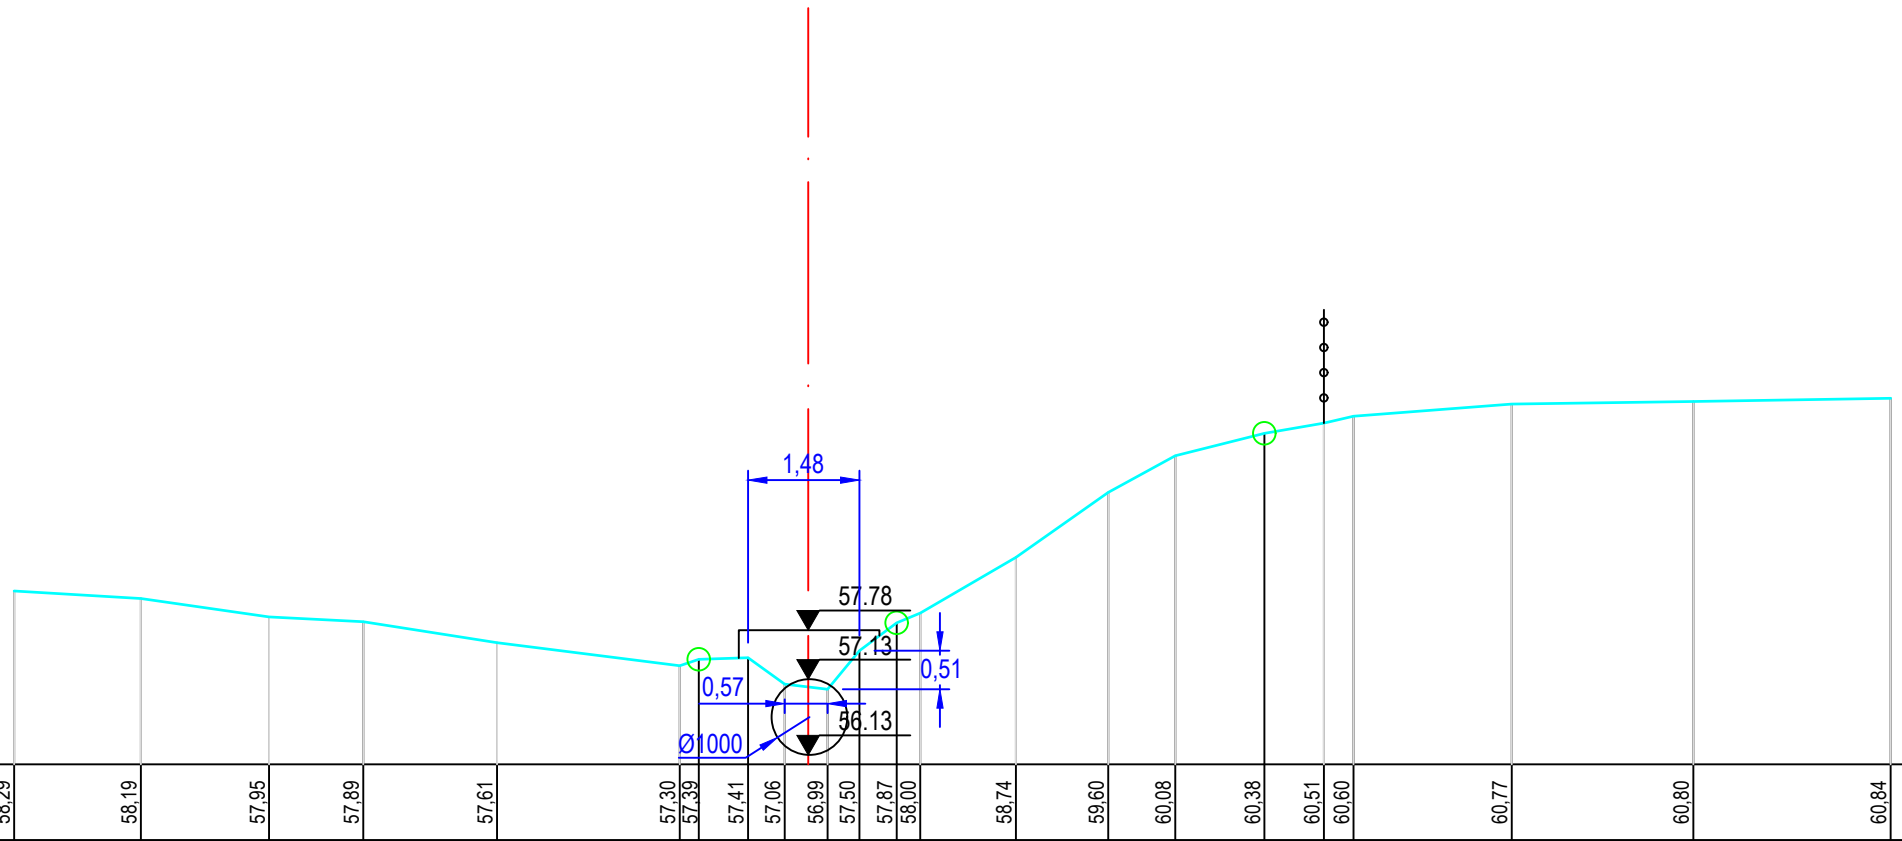

PEIL VASTE BODEM/TERREIN	58,29	58,19	57,95	57,89	57,61	57,30	57,39	57,41	57,06	56,99	57,50	57,87	58,00	58,74	59,60	60,08	60,38	60,51	60,60	60,77	60,80	60,84
SLIBPEIL																						
CUMULAFSTAND	-10,51	-8,83	-7,13	-5,89	-4,12	-1,70	-1,45	-0,80	-0,31	0,26	0,68	1,17	1,48	2,75	3,97	4,85	6,03	6,82	7,21	9,31	11,71	14,32
TUSSENAFSTAND	1,68	1,70	1,25	1,77	2,42	0,25	0,65	0,48	0,57	0,42	0,49	0,31	1,27	1,22	0,89	1,18	0,79	0,39	2,09	2,40	2,61	

Gemeente Halle

B1025a ZN

VHAG: 6855

Locatie ataspunt (LB72): X-coördinaat: 138890,4265 Y-coördinaat: 157194,7078

DWARSPROFIELPLAN

Atlaspunt - 008

Datum opmeting: 5/02/2020

Schaal:	1/100
---------	-------

