


- LEGENDE
- = RAND VAN DE OEVERBEGROEIING
 - = VASTE BODEM
 - = SLIBBODEM
 - = AS WATERLOOP
 - = KRUISING GEBOUW
 - ⊙ = KRUISING AFSLUITING
 - = GEBOUW

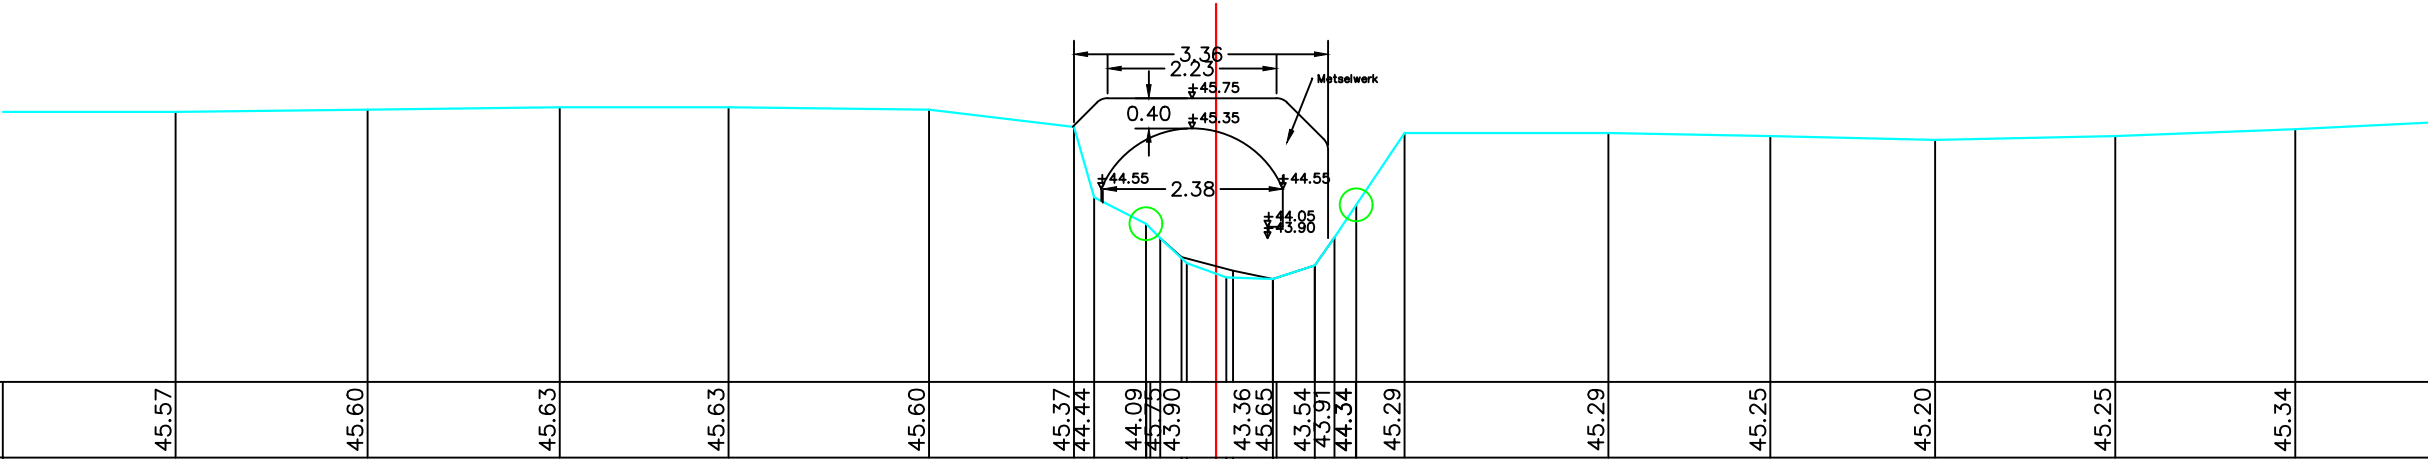

BODEMPEIL	45.57	45.60	45.63	45.63	45.60	45.37 44.44	44.09 43.75 43.90	43.36 43.36 45.65	43.54 43.91 44.34	45.29	45.29	45.25	45.20	45.25	45.34
SLIBBODEM							43.65 43.57	43.38 43.47 43.36	43.54						
CUMULAFSTAND	-13.76	-11.22	-8.68	-6.45	-3.80	-1.88 -1.61	-0.92 -0.87 -0.74	0.00 43.38 43.47 43.36	1.31 1.57 1.85	2.50	5.19	7.33	9.51	11.90	14.28
TUSSENAFSTAND	2.33	2.54	2.54	2.23	2.65	1.92	0.27 0.69 0.13 0.74	0.75 0.55 0.99	0.26 0.28 0.64	2.70	2.14	2.18	2.38	2.38	2.24