

- LEGENDE
- = RAND VAN DE OEVERBEGROEIING

= VASTE BODEM


= SLIBBODEM

= AS WATERLOOP

= KRUISING GEBOUW

= KRUISING AFSLUITING

= GEBOUW

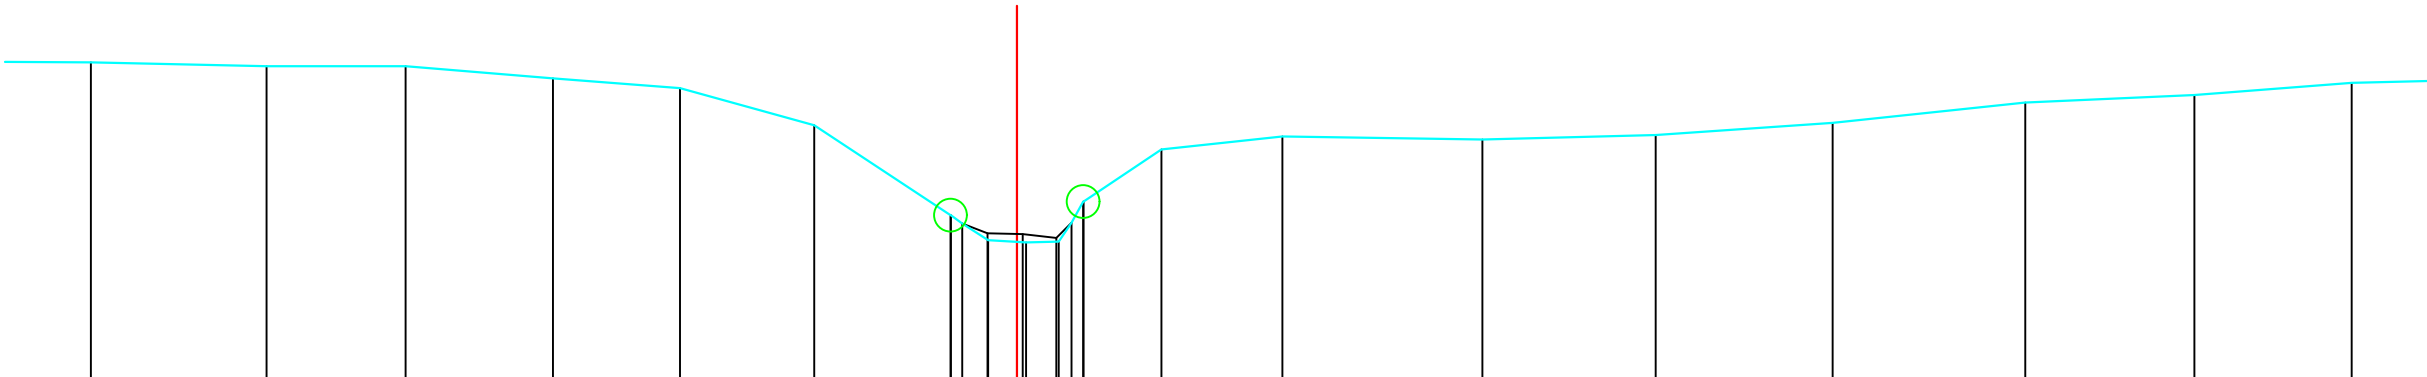

BODEMPEIL	46.25	46.20	46.20	46.04	45.91	45.42	44.23	44.12	43.90	43.87	43.88	44.13	44.41	45.10	45.27	45.23	45.29	45.45	45.72	45.82	45.98	
SLIBBODEM									43.99	43.98	43.93											
CUMULAFSTAND	-12.25	-9.93	-8.09	-6.14	-4.46	-2.68	-0.87	-0.72	-0.38	0.12	0.55	0.72	0.88	1.91	3.51	6.16	8.45	10.79	13.34	15.58	17.66	
TUSSENAFSTAND	1.51	2.32	1.84	1.95	1.68	1.78	1.80	0.15	0.34	0.38	0.43	0.17	0.15	1.03	1.60	2.65	2.29	2.34	2.55	2.24	2.08	2.