


- LEGENDE
-  = RAND VAN DE OEVERBEGROEIING
 -  = VASTE BODEM
 -  = SLIBBODEM
 -  = AS WATERLOOP
 -  = KRUISING GEBOUW
 -  = KRUISING AFSLUITING
 - = GEBOUW

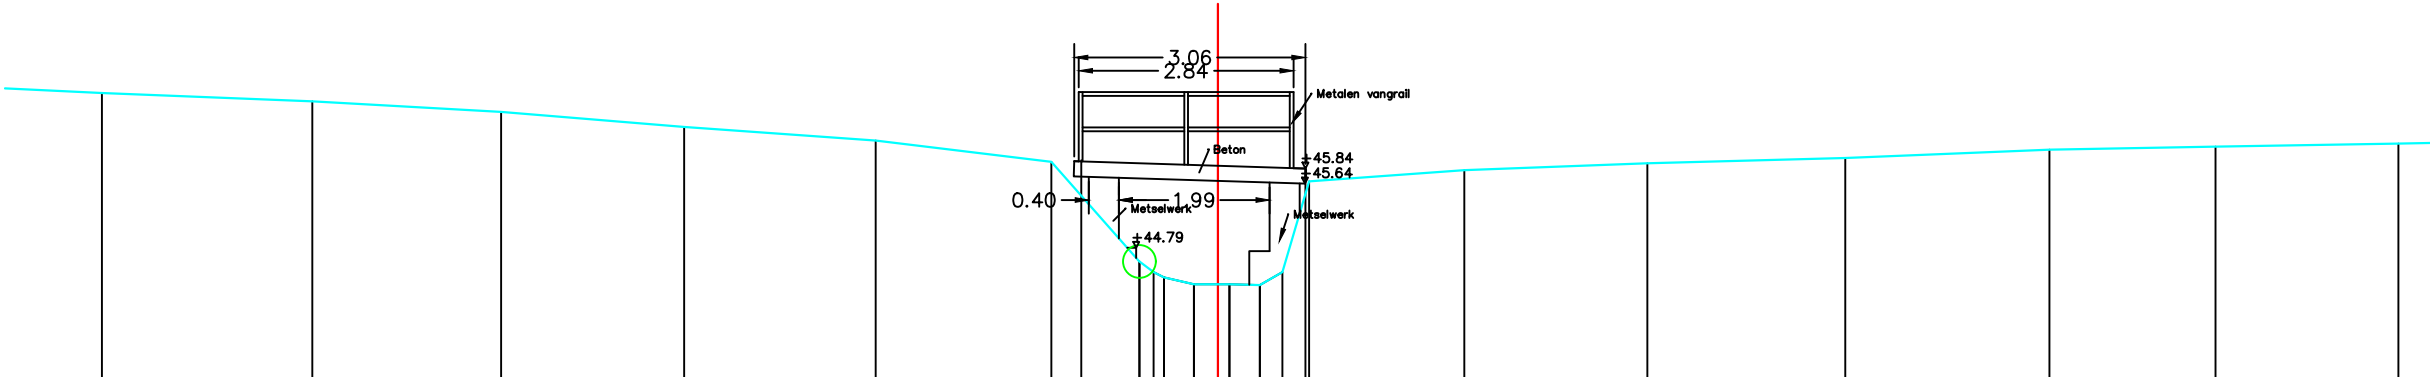

BODEMPEIL		46.82		46.71		46.57		46.37		46.19		45.91	45.93	44.59	44.38	44.29	44.29	44.28	44.45	45.82	45.65		45.80		45.89		45.96		46.07		46.11		46.15		
SLIBBODEM																																			
CUMULAFSTAND		-14.76		-11.98		-9.48		-7.06		-4.53		-2.20	-1.81	-1.04	-0.85	-0.71	-0.32	0.15	0.40	0.55	0.85	1.16	1.21		3.26		5.68		8.30		11.00		13.20		15.61
TUSSENAFSTAND	6		2.78		2.50		2.42		2.53		2.32		0.40	0.77	0.14	0.39	0.32	0.15	0.40	0.30	0.30	0.30	0.05	2.05		2.42		2.62		2.70		2.20		2.42	