


- LEGENDE
- = RAND VAN DE OEVERBEGROEIING
 - = VASTE BODEM
 - = SLIBBODEM
 - = AS WATERLOOP
 - = KRUISING GEBOUW
 - ⊙ = KRUISING AFSLUITING
 - = GEBOUW

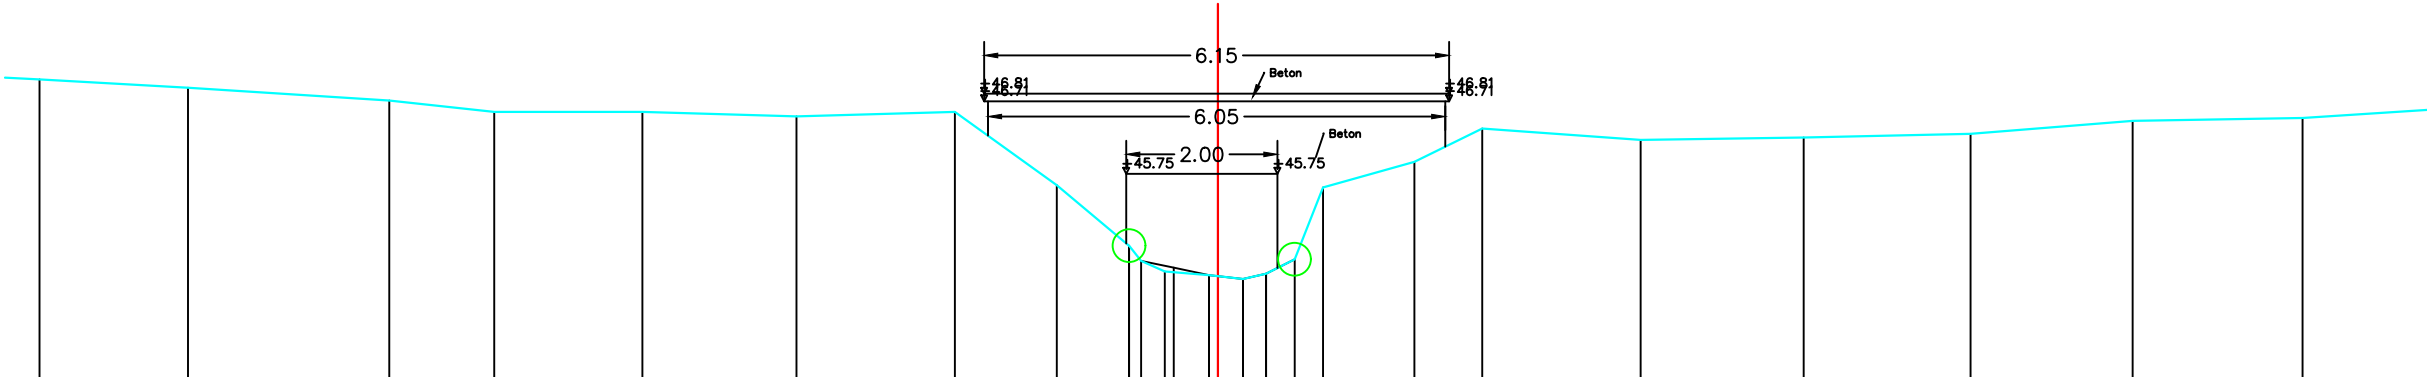

BODEMPEIL	47.00	46.89	46.72	46.57	46.57	46.51	46.57	46.87	45.60	44.80	44.60	44.46	44.41	44.36	44.43	44.62	45.57	45.91	46.81	46.35	46.20	46.23	46.28	46.45	46.49	
SLIBBODEM												44.51	44.41	44.36	44.43											
CUMULAFSTAND	-15.59	-13.63	-10.96	-9.57	-7.61	-5.58	-3.48	-2.72	-2.13	-1.17	-1.02	-0.70	-0.12	0.33	0.64	1.02	1.39	2.60	3.06	3.50	5.59	7.75	9.96	12.10	14.35	
TUSSENAFSTAND		1.96	2.66	1.39	1.96	2.04	2.10	0.76	0.59	0.96	0.16	0.31	0.59	0.33	0.31	0.38	0.38	1.21	0.46	0.44	2.10	2.16	2.21	2.14	2.25	2.32