


- LEGENDE
- = RAND VAN DE OEVERBEGROEIING
 - = VASTE BODEM
 - = SLIBBODEM
 - = AS WATERLOOP
 -  = KRUISING GEBOUW
 -  = KRUISING AFSLUITING
 - = GEBOUW

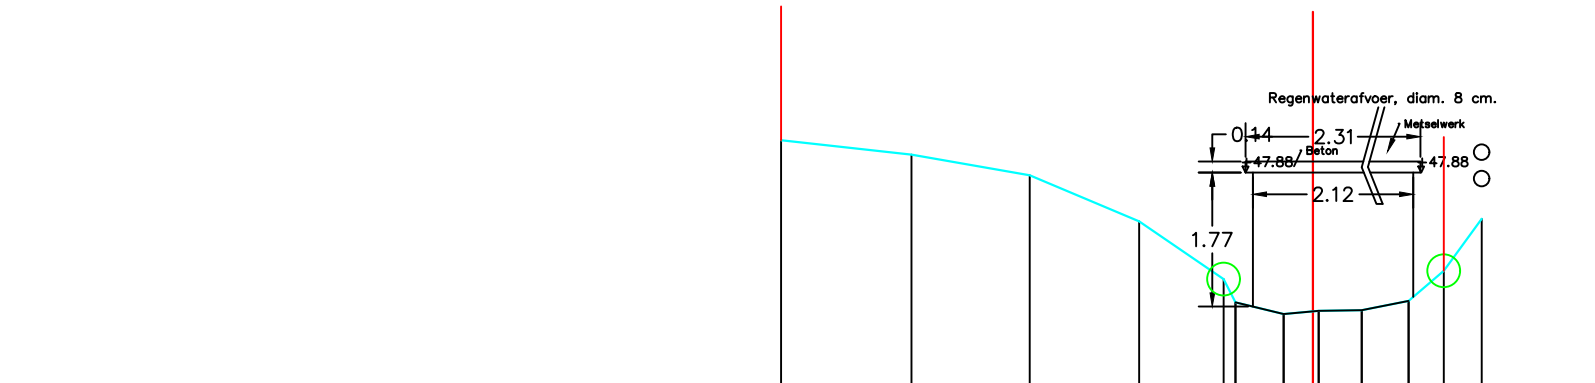

BODEMPEIL	48.30	48.11	47.84	47.23	46.46	46.16	46.00	46.05	46.06	46.18	47.88	46.58	47.26
SLIBBODEM					46.16	46.00	46.00	46.05	46.06	46.18			
CUMULAFSTAND	-7.04	-5.31	-3.75	-2.30	-1.18	-1.02	-0.88	-0.39	0.00	0.64	1.26	1.73	2.23
TUSSENAFSTAND		1.73	1.56	1.45	1.12	0.16	0.14	0.49	0.39	0.57	0.65	0.41	0.50

