


LEGENDE

- = RAND VAN DE OEVERBEGROEIING
- = VASTE BODEM
- = SLIBBODEM
- = AS WATERLOOP
- = KRUISING GEBOUW
- = KRUISING AFSLUITING
- = GEBOUW

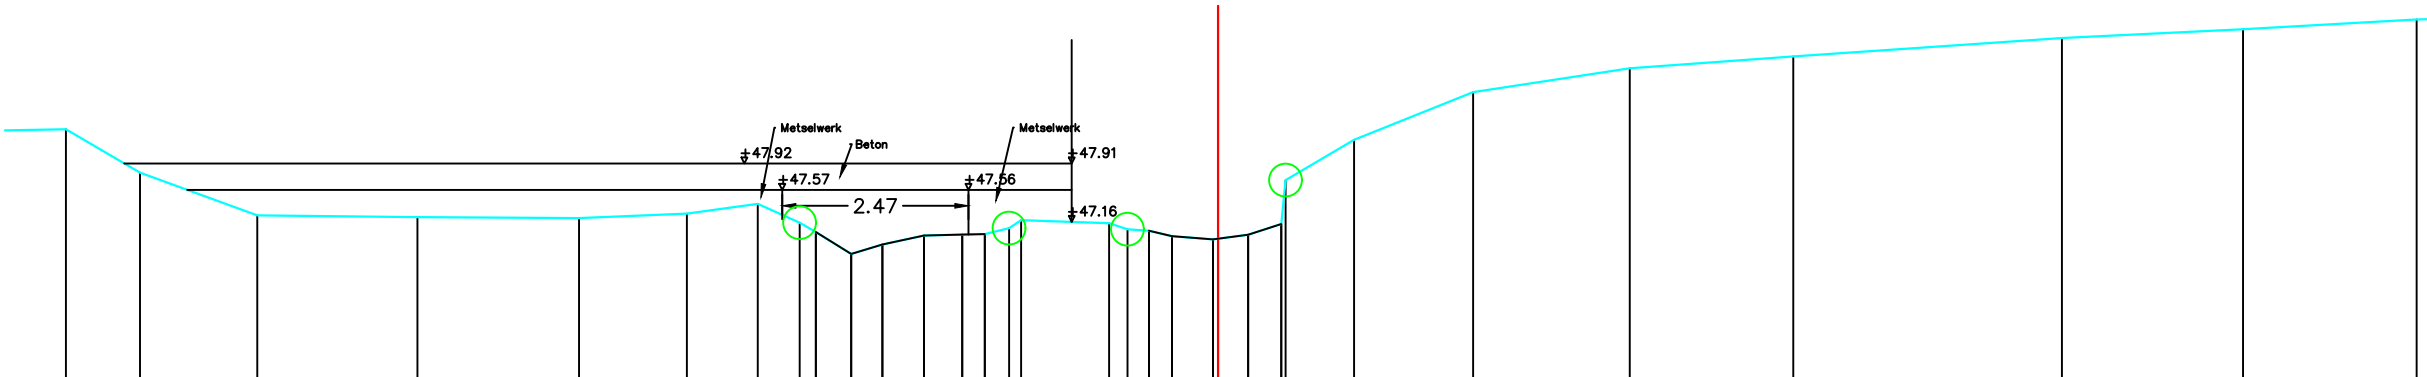

BODEMPEIL	48.37	47.79	47.23	47.21	47.19	47.25	47.38	47.57	47.13	47.01	47.01	46.72	46.85	46.96	46.97	47.56	46.98	47.06	47.17	47.13	47.05	47.03	46.96	46.91	46.97	47.12	47.70	48.23	48.86	49.17	49.33	49.58	49.69	49.82
SLIBBODEM																																		
CUMULAFSTAND	-15.24	-14.26	-12.71	-10.59	-8.45	-7.03	-6.09	-5.77	-5.53	-5.32	-4.85	-4.44	-3.89	-3.38	-3.36	-3.09	-3.09	-2.76	-2.61	-1.44	-1.20	-0.91	-0.61	-0.07	0.40	0.84	0.89	1.80	3.37	5.45	7.61	11.16	13.56	15.86
TUSSENAFSTAND		0.98	1.55	2.12	2.14	1.43	0.94	0.32	0.23	0.21	0.47	0.41	0.55	0.50	0.08	0.27	0.32	0.16	1.17	0.24	0.28	0.31	0.54	0.67	0.40	0.44	0.66	0.91	1.57	2.07	2.16	3.55	2.40	2.30