


- LEGENDE
- = RAND VAN DE OEVERBEGROEIING
 - = VASTE BODEM
 - = SLIBBODEM
 - = AS WATERLOOP
 - = KRUISING GEBOUW
 - = KRUISING AFSLUITING
 - = GEBOUW

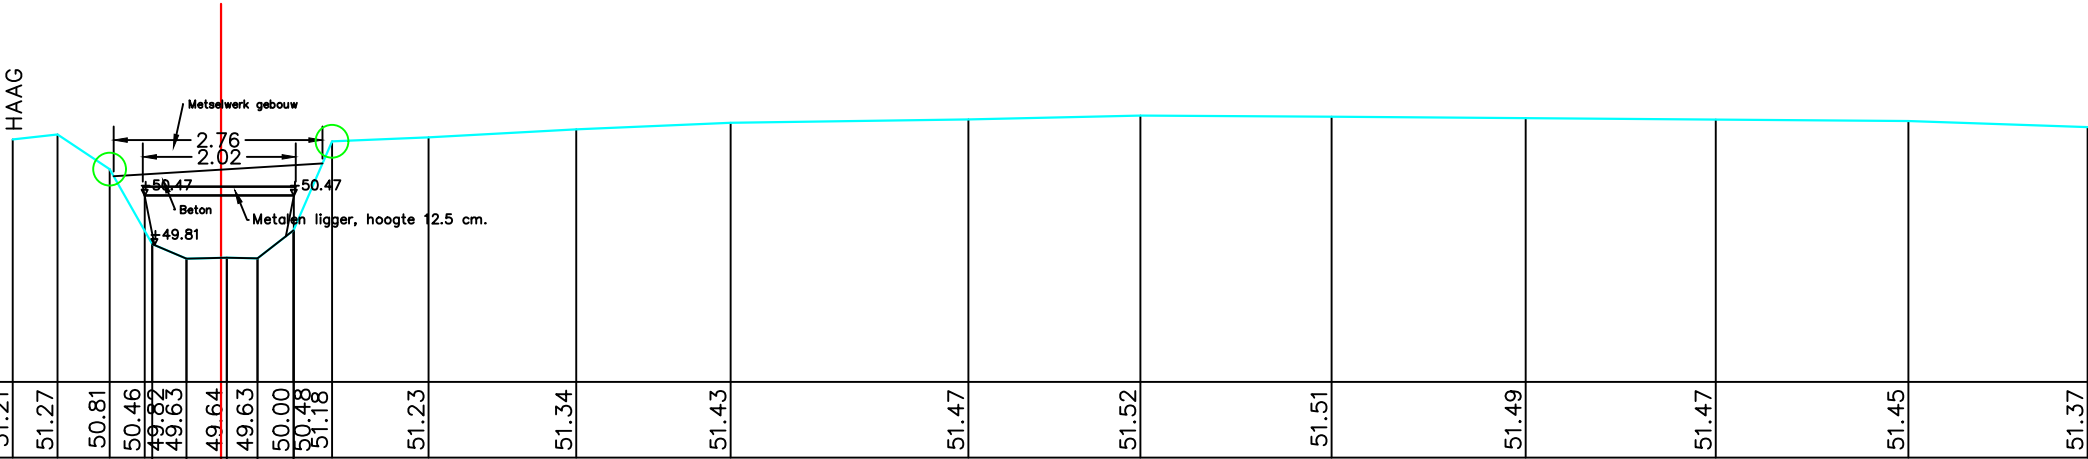

BODEMPEIL	51.21	51.27	50.81	50.46	49.82	49.82	49.63	49.63	49.64	49.63	50.00	50.48	51.18	51.23	51.34	51.43	51.47	51.52	51.51	51.49	51.47	51.45	51.37
SLIBBODEM																							
CUMULAFSTAND	-2.76	-2.16	-1.47	-1.01	-0.91	-0.91	-0.46	0.07	0.48	0.96	1.47	2.74	4.70	6.74	9.89	12.16	14.69	17.26	19.77	22.32	24.69		
TUSSENAFSTAND	1.48	0.59	0.69	0.46	0.10	0.45	0.46	0.07	0.41	0.48	0.51	1.28	1.95	2.04	3.15	2.28	2.53	2.57	2.51	2.55	2.37		