


- LEGENDE
- = RAND VAN DE OEVERBEGROEIING
 - = VASTE BODEM
 - = SLIBBODEM
 - = AS WATERLOOP
 - = KRUISING GEBOUW
 - ⊙ = KRUISING AFSLUITING
 - = GEBOUW

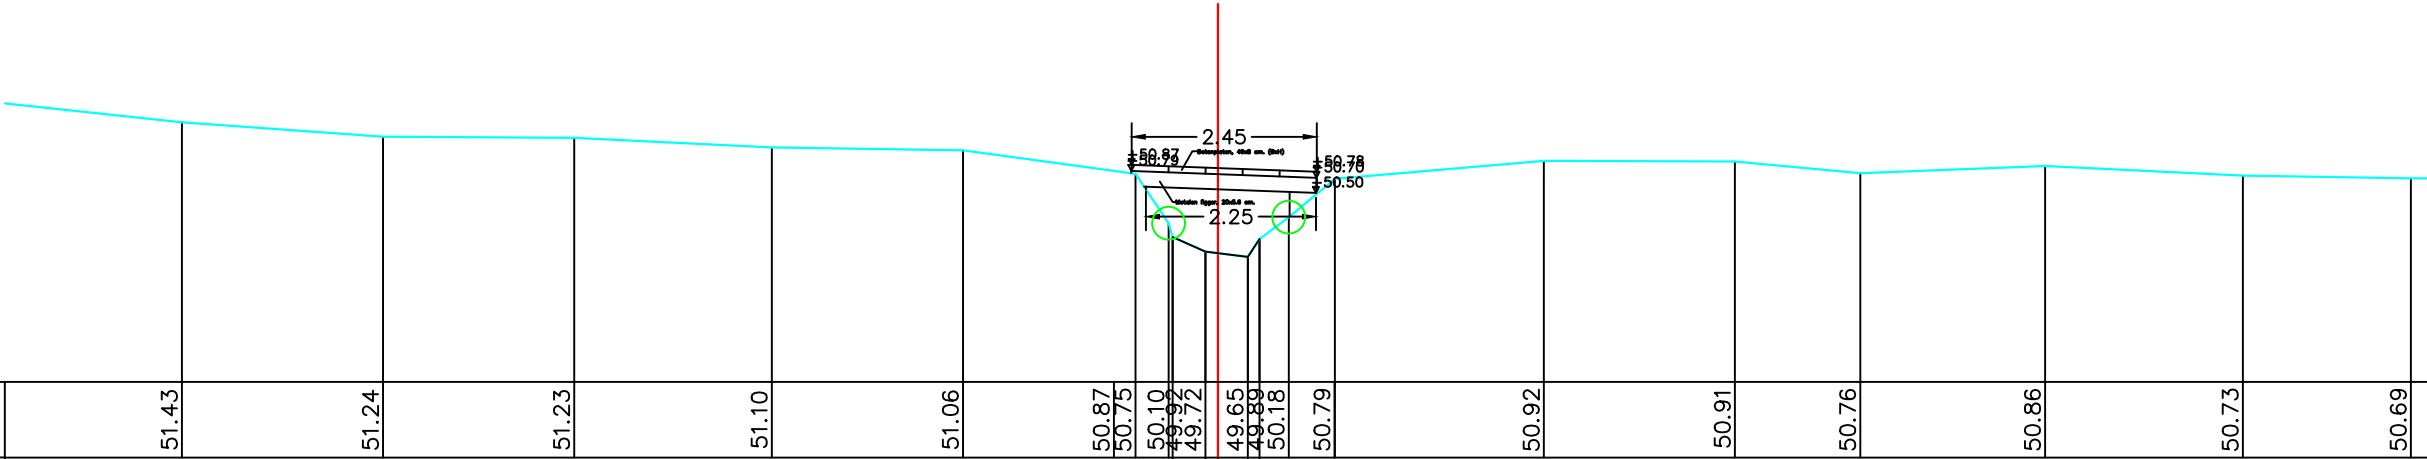

BODEMPEIL	51.43	51.24	51.23	51.10	51.06	50.87	50.75	50.10	49.92	49.72	49.65	49.89	50.18	50.79	50.92	50.91	50.76	50.86	50.73	50.69
SLIBBODEM																				
CUMULAFSTAND	-13.71	-11.04	-8.52	-5.90	-3.37	-1.38	-1.09	-0.65	-0.60	-0.16	0.40	0.53	0.94	1.55	4.31	6.84	8.50	10.94	13.56	15.78
TUSSENAFSTAND	2.66	2.66	2.53	2.61	2.53	2.00	0.29	0.44	0.69	0.43	0.16	0.15	0.39	0.61	2.76	2.53	1.66	2.44	2.62	2.22