


- LEGENDE
-  = RAND VAN DE OEVERBEGROEIING
 -  = VASTE BODEM
 -  = SLIBBODEM
 -  = AS WATERLOOP
 -  = KRUISING GEBOUW
 -  = KRUISING AFSLUITING
 -  = GEBOUW

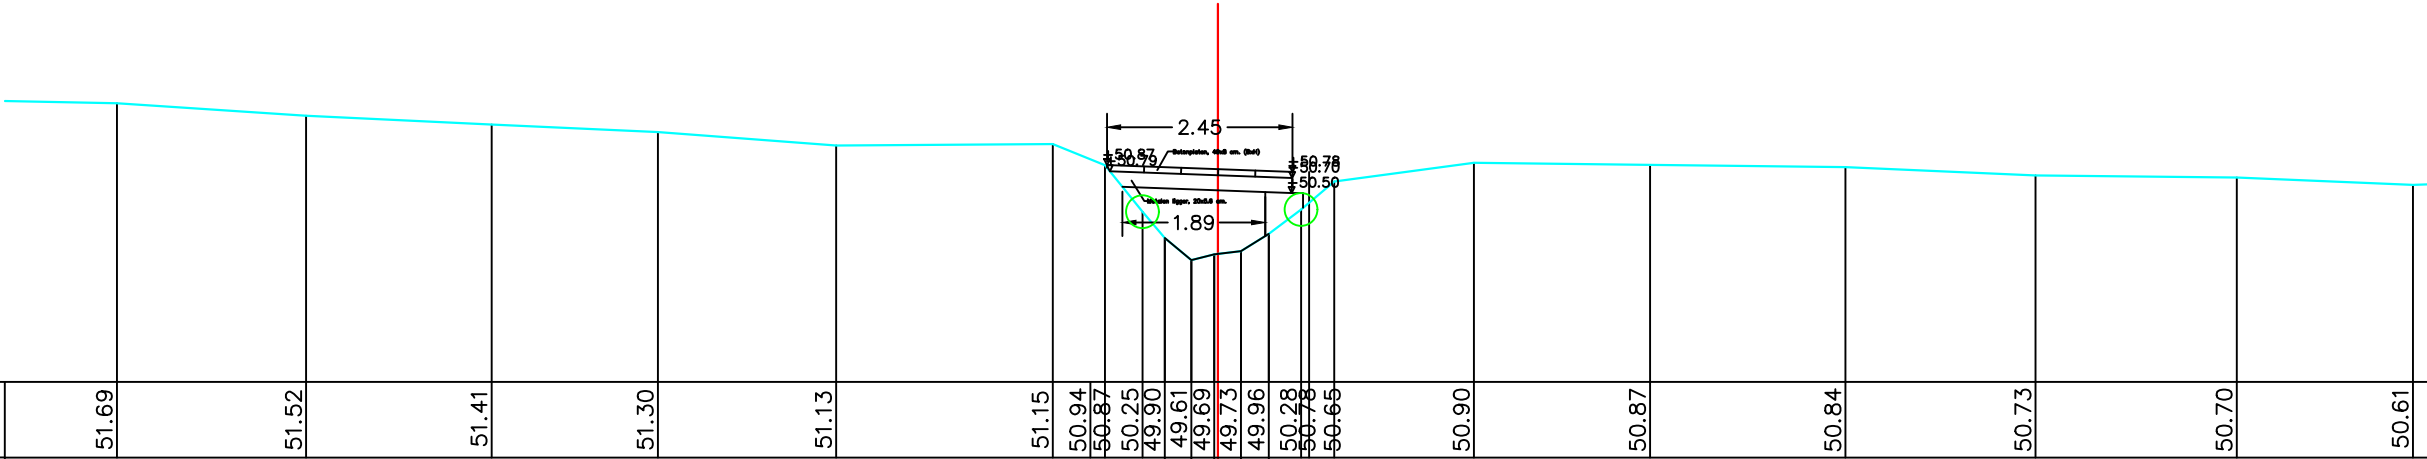

BODEMPEIL	51.69	51.52	51.41	51.30	51.13	51.15	50.94	50.87	50.25	49.90	49.61	49.69	49.73	49.96	50.28	50.78	50.65	50.90	50.87	50.84	50.73	50.70	50.61
SLIBBODEM																							
CUMULAFSTAND	-14.57	-12.06	-9.61	-7.41	-5.05	-2.18	0.50	0.19	0.50	0.29	0.35	0.30	0.30	0.37	0.43	0.11	0.33	3.39	5.72	8.30	10.82	13.48	15.81
TUSSENAFSTAND	2.35	2.50	2.45	2.20	2.36	2.87	0.50	0.19	0.50	0.29	0.35	0.30	0.30	0.37	0.43	0.11	0.33	1.85	2.33	2.58	2.51	2.66	2.33