


- LEGENDE
- = RAND VAN DE OEVERBEGROEIING
 - = VASTE BODEM
 - = SLIBBODEM
 - = AS WATERLOOP
 -  = KRUISING GEBOUW
 -  = KRUISING AFSLUITING
 - = GEBOUW

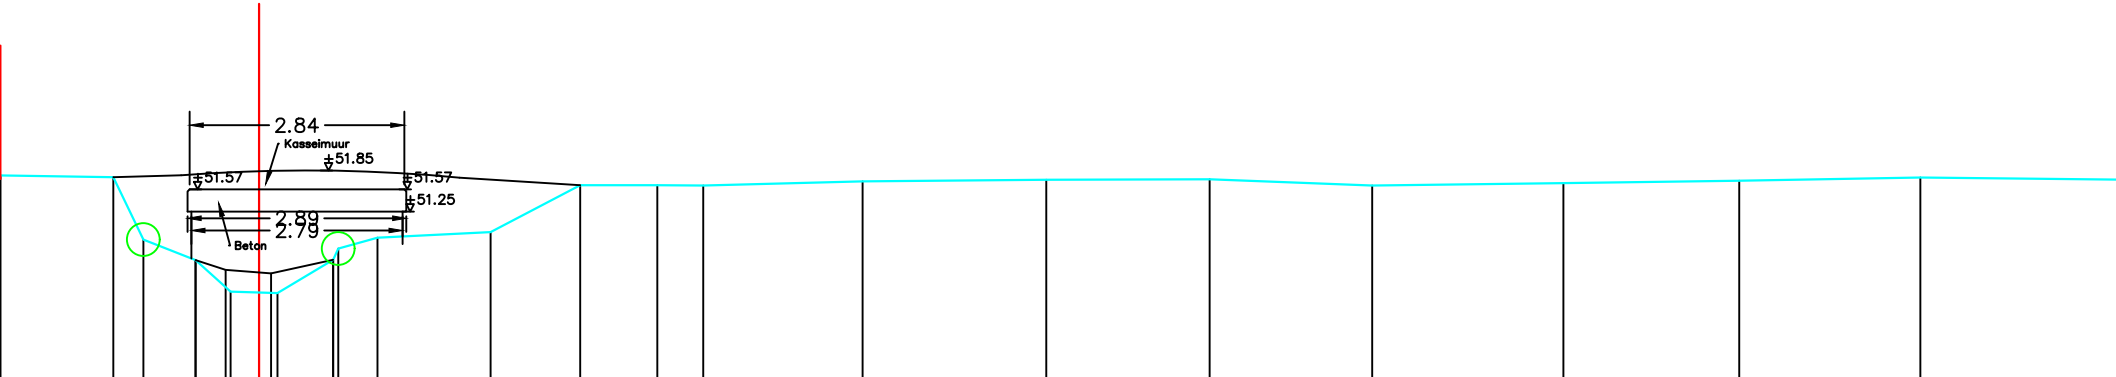

BODEMPEIL	51.73		51.71	50.88	50.61	51.25	50.20	50.18	50.62	50.76	50.91	51.25		50.98		51.60	51.60	51.60		51.65		51.67		51.68		51.60		51.63		51.66		51.70		51.68	
SLIBBODEM					50.61	50.48	50.20	50.44	50.62																										
CUMULAFSTAND	-3.42		-1.93	-1.53	-0.84	-0.41	-0.38	0.24	0.98	1.05	1.89		3.06	4.25	5.27	5.88		7.98		10.41		12.58		14.73		17.25		19.58		21.98		24.59			
TUSSENAFSTAND		1.49	0.40	0.69	0.43	0.03	0.38	0.24	0.74	0.57	0.52	0.33	1.17	1.18	1.02	0.61	2.11	2.43	2.16	2.15	2.53	2.33	2.40	2.61											