


**LEGENDE**

- = RAND VAN DE OEVERBEGROEIING
- = VASTE BODEM
- = SLIBBODEM
- = AS WATERLOOP
-  = KRUISING GEBOUW
-  = KRUISING AFSLUITING
- = GEBOUW

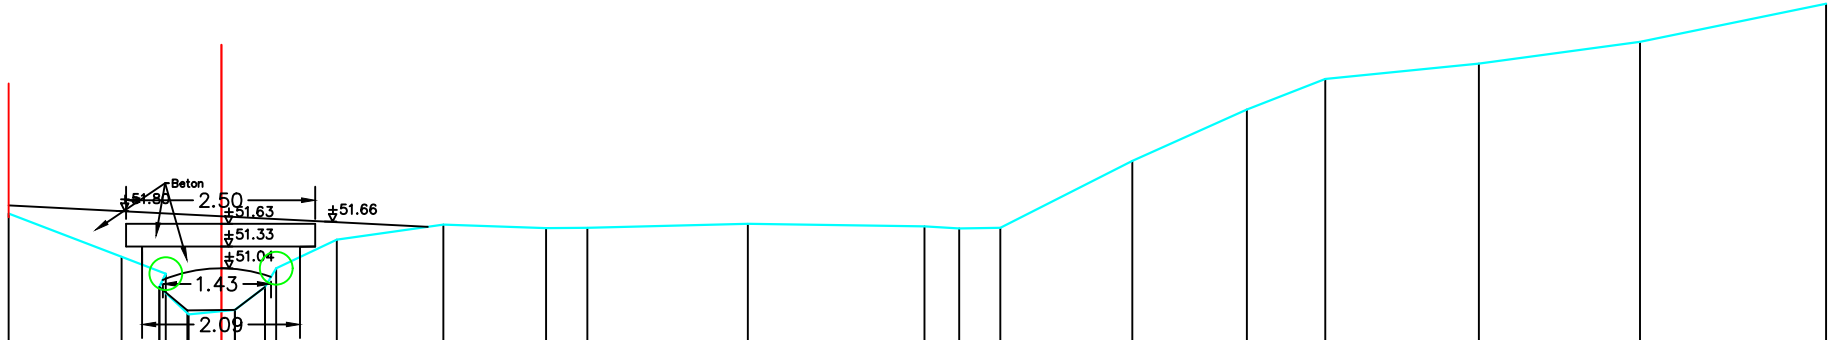

|               |       
|---------------|-------|-------|------|-------|-------|-------|-------|-------|-------|-------|-------|-------|-------|-------|------|-------|-------|------|-------|------|-------|-------|-------|------|-------|------|-------|-------|--|-------|--|-------|--|-------|
| BODEMPEIL     | 51.77 | 51.90 |      | 51.20 | 50.80 | 50.97 | 50.44 | 50.49 | 50.49 | 50.80 | 51.05 | 51.42 | 51.67 | 51.62 |      | 51.58 | 51.58 |      | 51.63 |      | 51.60 | 51.57 | 51.58 |      | 52.47 |      | 53.15 | 53.55 |  | 53.75 |  | 54.04 |  | 54.54 |
| SLIBBODEM     |       |       |      |       | 50.80 | 50.97 | 50.44 | 50.49 | 50.49 | 50.80 |       |       
| CUMULAFSTAND  | -2.81 | -2.46 |      | -1.32 | -0.82 | -0.74 | -0.43 | 0.08  | 0.18  | 0.58  | 0.72  | 1.53  | 2.23  | 2.94  |      | 4.29  | 4.84  |      | 6.96  |      | 9.30  | 9.76  | 10.30 |      | 12.05 |      | 13.56 | 14.60 |  | 16.63 |  | 18.76 |  | 21.23 |
| TUSSENAFSTAND |       | 0.35  | 1.14 |       | 0.50  | 0.08  | 0.30  | 0.43  | 0.18  | 0.15  | 0.80  | 0.70  | 0.71  | 1.36  | 0.55 | 2.12  |       | 2.34 |       | 0.46 | 0.54  | 1.75  | 1.51  | 1.04 | 2.03  | 2.13 | 2.46  |       |  |       |  |       |  |       |