


LEGENDE

- = RAND VAN DE OEVERBEGROEIING
- = VASTE BODEM
- = SLIBBODEM
- = AS WATERLOOP
- = KRUISING GEBOUW
- = KRUISING AFSLUITING
- = GEBOUW

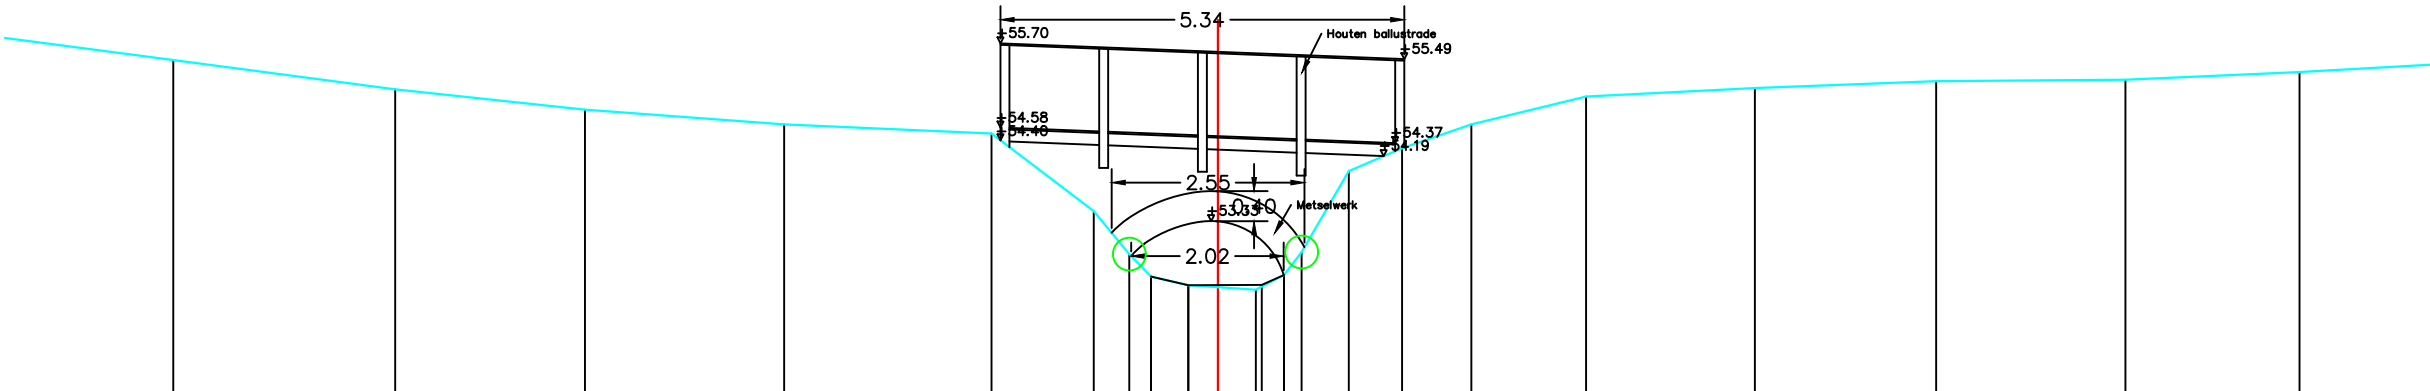

BODEMPEIL	55.47	55.08	54.81	54.62	54.50	54.58	53.47	52.90	52.60	52.49		52.43	52.63	52.93	54.00	54.30	54.42	54.62		54.99		55.10		55.19		55.21		55.31	
SLIBBODEM									52.60	52.49		52.50	52.63	52.93															
CUMULAFSTAND	-13.82	-10.88	-8.37	-5.74	-3.00	-2.88	-1.64	-1.17	-0.88	-0.39	0.00	0.50	0.87	1.11	1.73	2.44	2.46	3.35		4.87		7.10		9.50		12.00		14.31	
TUSSENAFSTAND	2.63	2.94	2.51	2.64	2.74	0.12	1.23	0.47	0.29	0.49	0.39	0.50	0.37	0.23	0.62	0.73	0.89	1.52	2.23	2.40	2.50	2.30	2.31						