


- LEGENDE
- = RAND VAN DE OEVERBEGROEIING
 - = VASTE BODEM
 - = SLIBBODEM
 - = AS WATERLOOP
 - = KRUISING GEBOUW
 - = KRUISING AFSLUITING
 - = GEBOUW

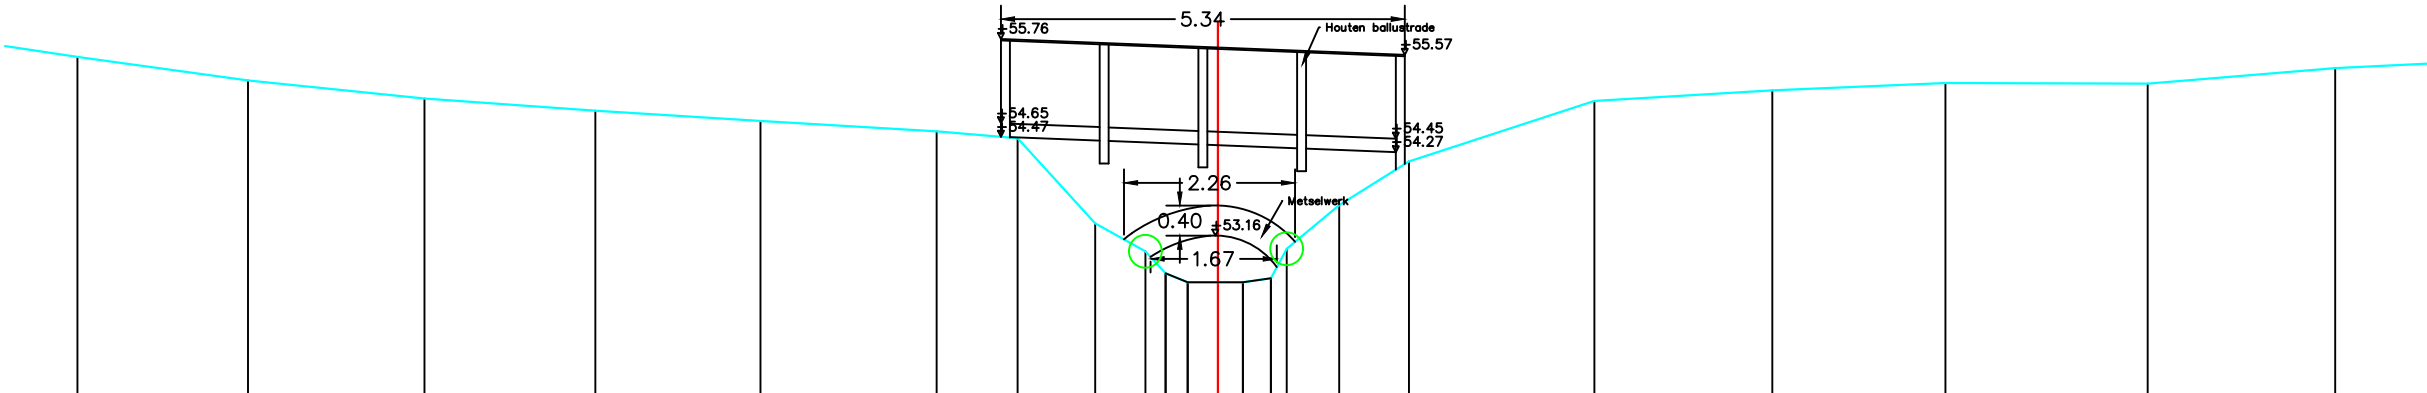

BODEMPEIL	55.54	55.23	54.99	54.83	54.69	54.55	54.66	54.46	53.33	52.97	52.67	52.56	52.56	52.61	53.00	53.58	54.45	54.15	54.95	55.09	55.19	55.18	55.39		
SLIBBODEM																									
CUMULAFSTAND	-15.09	-12.83	-10.50	-8.24	-6.05	-3.72	-2.87	-2.65	-1.62	-0.96	-0.69	-0.40	0.00	0.33	0.70	0.91	1.60	2.47	2.53	4.98	7.33	9.62	12.30	14.78	
TUSSENAFSTAND	7	2.26	2.34	2.26	2.18	2.33	0.85	0.22	1.03	0.66	0.27	0.29	0.40	0.33	0.37	0.21	0.69	0.87	0.95	2.45	2.35	2.29	2.68	2.48	2.2