


LEGENDE

-  = RAND VAN DE OEVERBEGROEIING
-  = VASTE BODEM
-  = SLIBBODEM
-  = AS WATERLOOP
-  = KRUISING GEBOUW
-  = KRUISING AFSLUITING
-  = GEBOUW

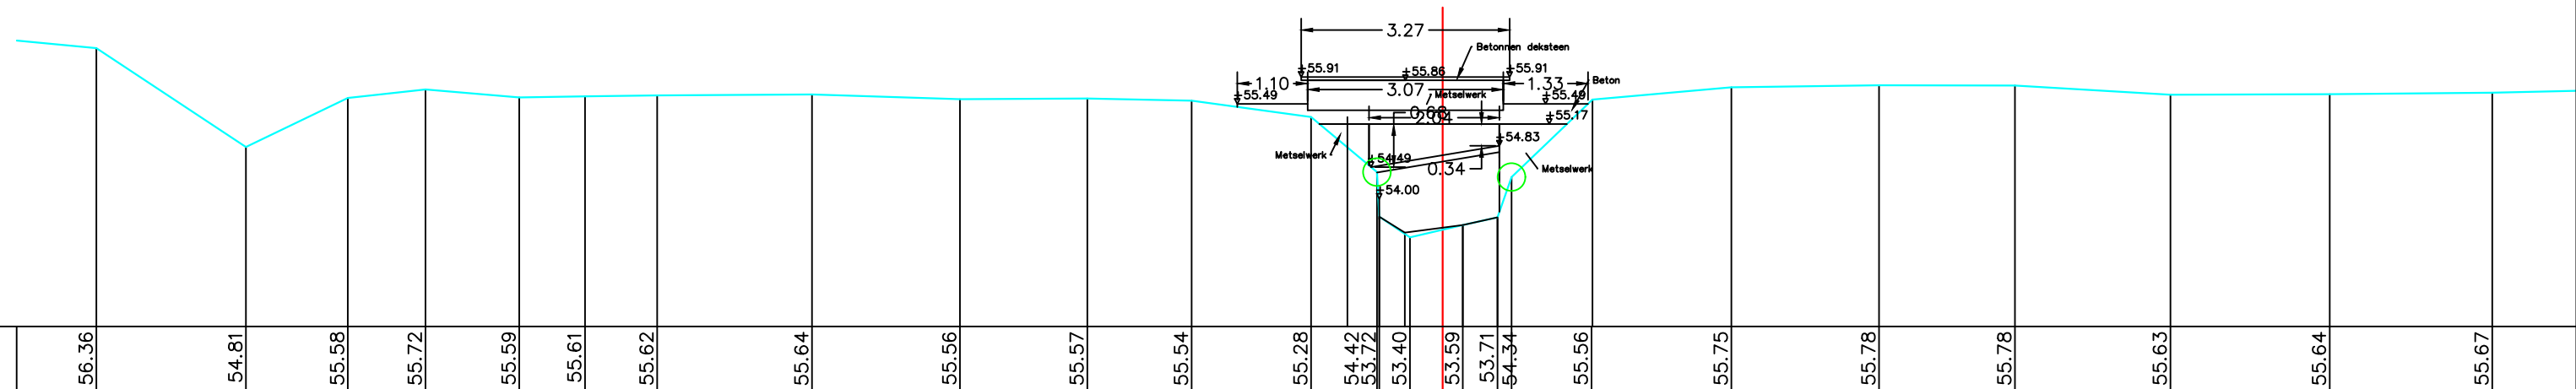

BODEMPEIL	56.36	54.81	55.58	55.72	55.59	55.61	55.62	55.64	55.56	55.57	55.54	55.28	54.42	53.72	53.40	53.59	53.71	54.34	55.56	55.75	55.78	55.78	55.63	55.64	55.67		
SLIBBODEM													53.72	53.47	53.59	53.71											
CUMULAFSTAND	-21.09	-18.75	-17.15	-15.94	-14.47	-13.44	-12.31	-9.88	-7.56	-5.57	-3.93	-2.06	-1.03	-0.99	-0.51	0.00	0.32	0.86	1.08	2.33	4.52	6.84	8.97	11.40	13.90	16.44	
TUSSENAFSTAND	1.15	2.34	1.60	1.22	1.47	1.03	1.13	2.43	2.32	2.00	1.63	1.87	1.03	0.97	0.48	0.5	0.32	0.54	0.22	1.25	2.18	2.31	2.13	2.44	2.50	2.55	2.2

B1113	Zevenborrebeek
--------------	-----------------------

X-coördinaat: 146287,3182 Y-coördinaat: 157173,5344

Schaal: 1/100

