


- LEGENDE
-  = RAND VAN DE OEVERBEGROEIING
 -  = VASTE BODEM
 -  = SLIBBODEM
 -  = AS WATERLOOP
 -  = KRUISING GEBOUW
 -  = KRUISING AFSLUITING
 -  = GEBOUW

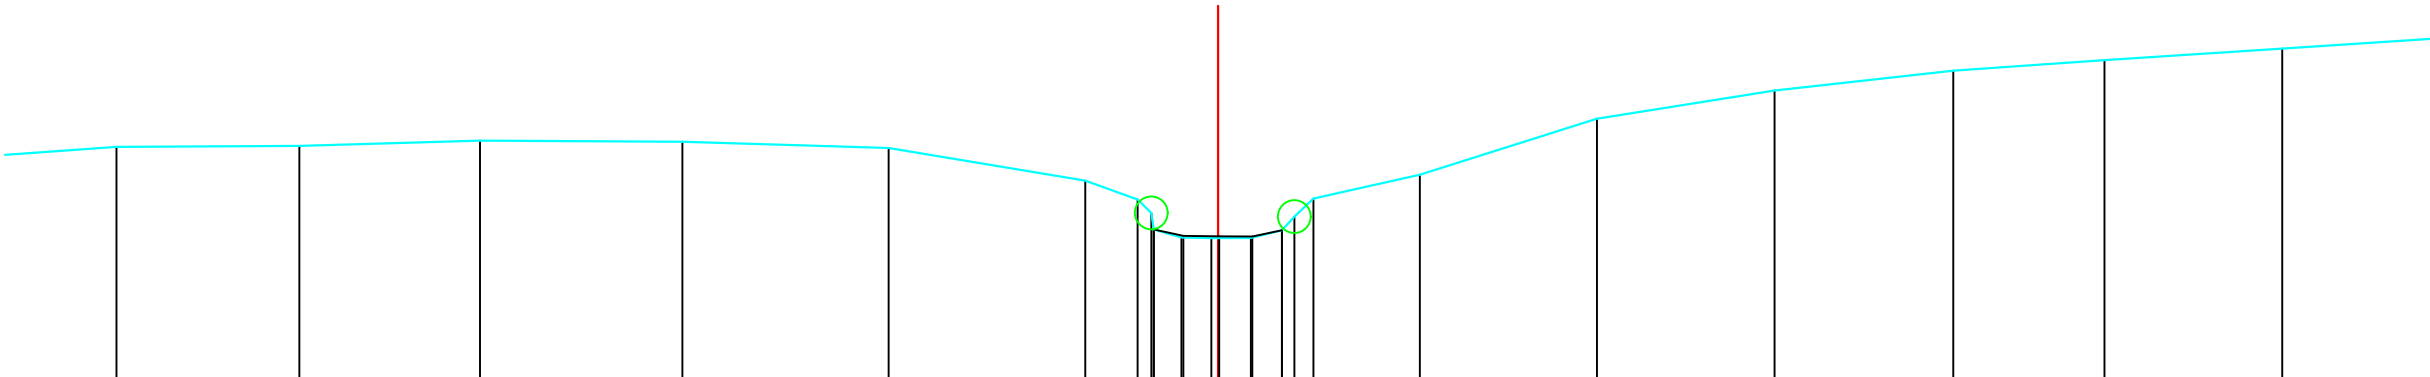

BODEMPEIL	58.14	58.15	58.22	58.20	58.12	57.69	57.44	57.26	57.04	56.94	56.93	56.93	57.03	57.21	57.45	57.77	58.51	58.88	59.14	59.28	59.44	
SLIBBODEM																						
CUMULAFSTAND	-14.57	-12.15	-9.76	-7.09	-4.36	-1.76	-1.06	-0.88	-0.65	-0.48	-0.39	-0.39	0.43	0.84	1.01	1.26	2.67	5.01	7.36	9.73	11.73	14.08
TUSSENAFSTAND	.58	2.42	2.39	2.68	2.73	2.60	0.69	0.18	0.37	0.40	0.69	0.43	0.41	0.16	0.25	1.41	2.34	2.35	2.36	2.00	2.35	2.71