


Legende



DWARSPROFIEL 1

Hsch 1/100
Lsch 1/100
Vvlak 44 m T.A.W.

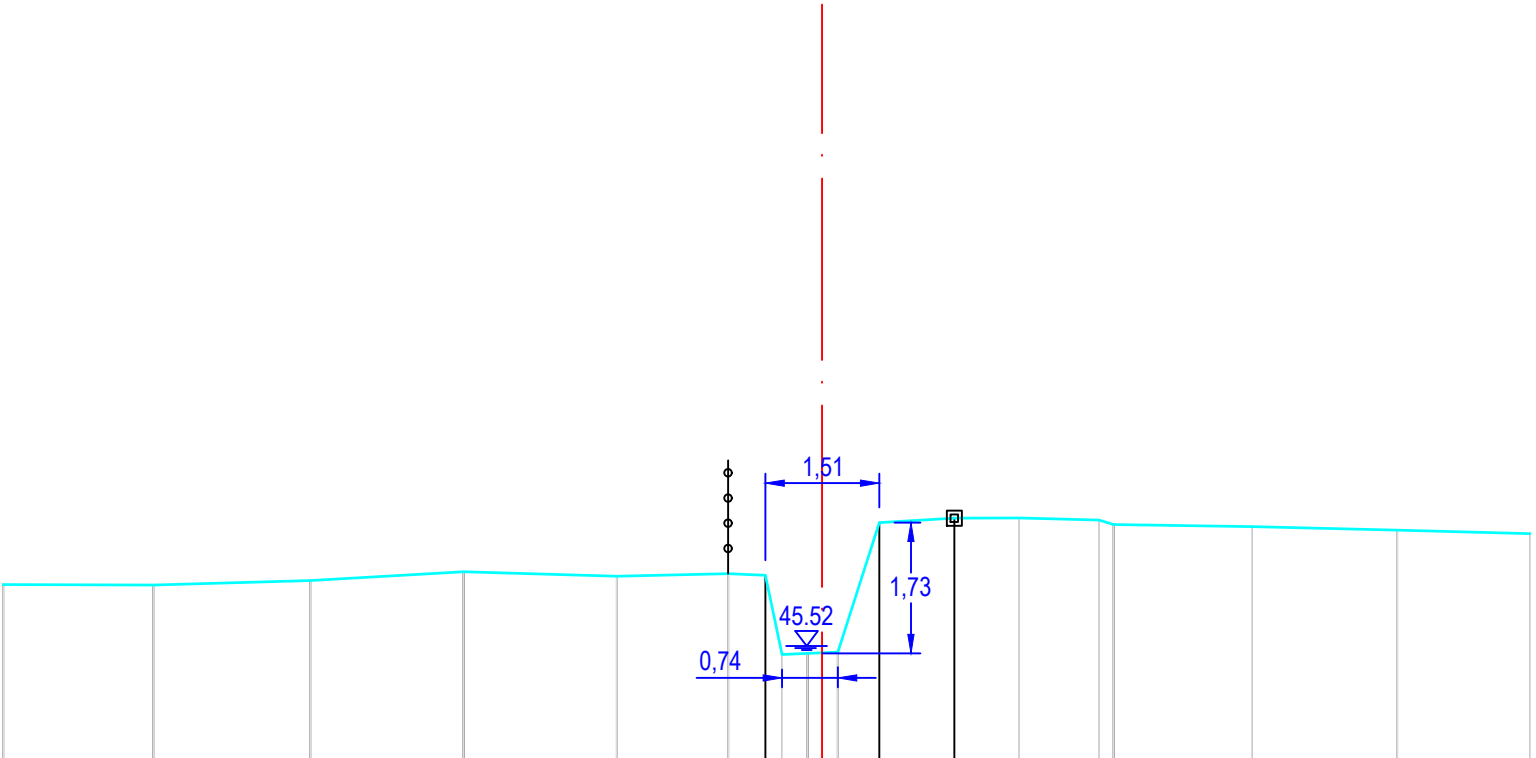

PEIL VASTE BODEM/TERREIN	46.33	46.33	46.38	46.50	46.44	46.47	46.45	45.41	45.42	45.44	47.15	47.21	47.21	47.18	47.12	47.10	47.05	47.00
SLIBPEIL																		
CUMULAFSTAND	-10.83	-8.85	-6.77	-4.74	-2.71	-1.24	-0.75	-0.53	-0.19	0.21	0.76	1.75	2.60	3.66	3.86	5.69	7.61	9.37
TUSSENAFSTAND		1.99	2.08	2.03	2.03	1.47	0.49	0.22	0.34	0.40	0.55	0.99	0.85	1.06	0.20	1.83	1.92	1.76