


Legende

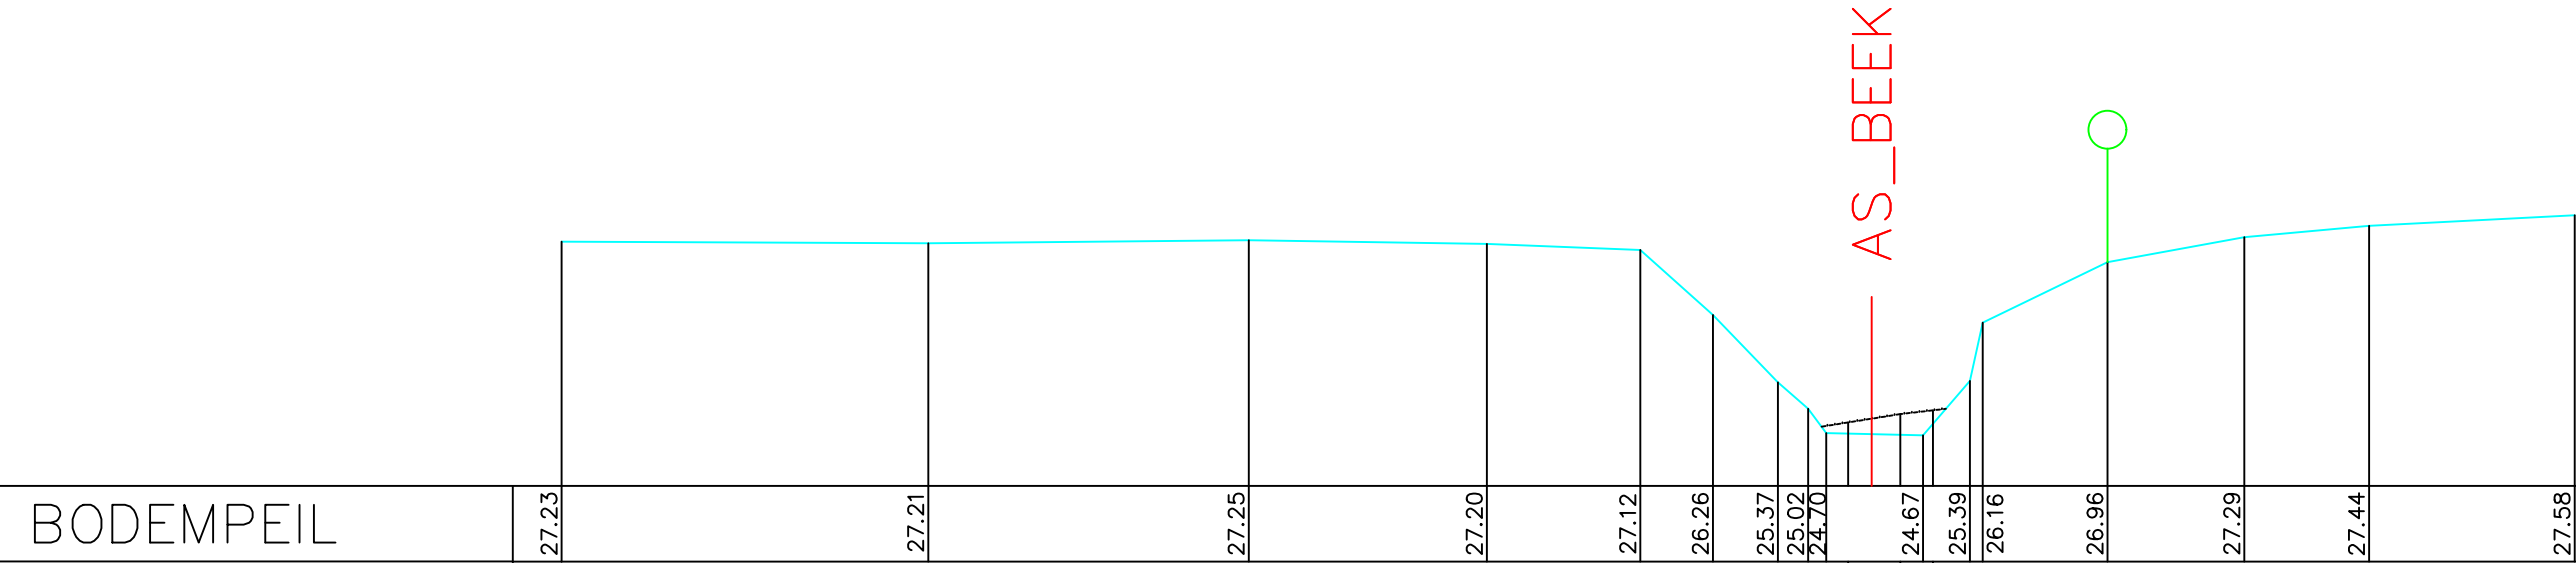

BODEMPEIL	27.23	27.21	27.25	27.20	27.12	26.26	25.37	25.02	24.70	24.84	24.95	25.00	25.39	26.16	26.96	27.29	27.44	27.58
SLIBBODEM																		
CUMULAFSTAND	0.00	4.85	9.09	12.24	14.27	15.23	16.09	16.49	16.73	17.33	18.01	18.63	18.80	20.45	22.26	23.91	26.63	
TUSSENAFSTAND		4.85	4.24	3.15	2.03	0.96	0.86	0.40	0.24	0.60	0.68	0.62		1.65	1.81	1.65	2.72	

Gemeente Halle_Sint-Pieters-Leeuw

B1017 **Zuunbeek**

VHAG: 6554

Locatie ataspunt (LB72): X-coördinaat: 138691,8966 Y-coördinaat: 162992,8884

DWARSPROFIELPLAN

Ataspunt - 308
Datum opmeting: 1/05/2000
Schaal: 1/100

