


DWARSPROFIEL 1

Hsch 1/100
Lsch 1/100
Vvlak 8.00 I.A.W.

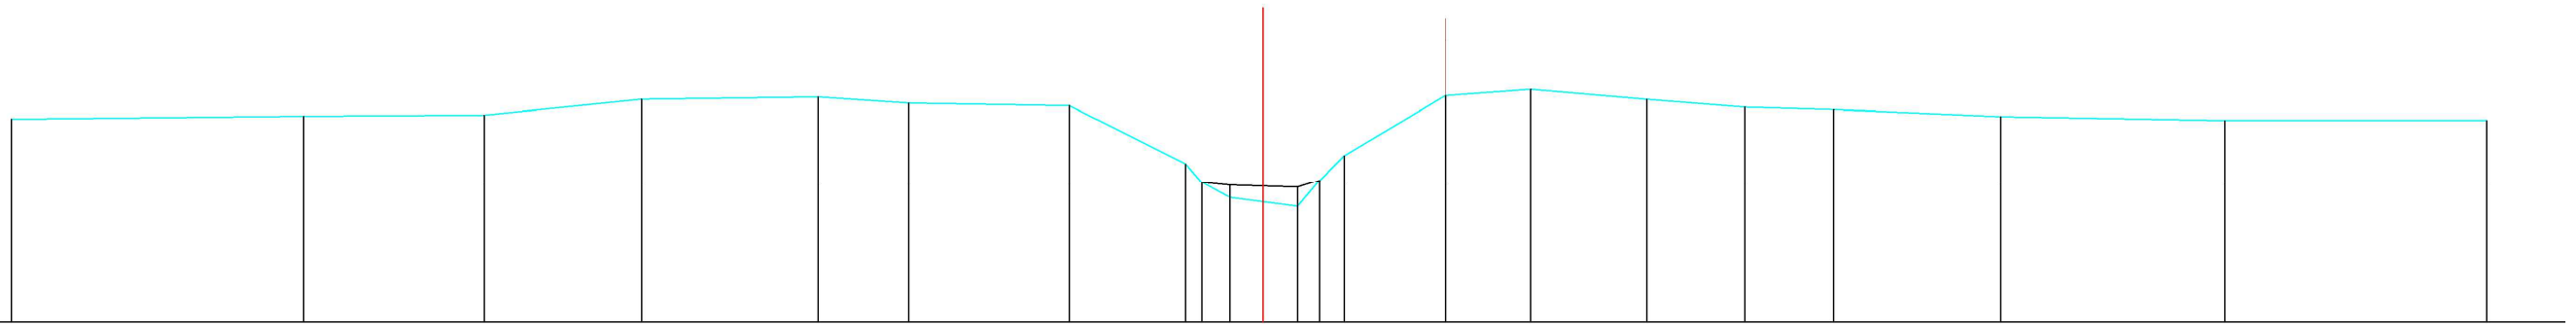

BODEMPEIL	11.87	11.93	11.95	12.25	12.30	12.18	12.13	11.02	10.66	10.66	10.36	11.02	10.70	10.70	11.17	12.32	12.44	12.25	12.10	12.06	11.92	11.85	11.85	
SLIBBODEM								0.66	0.61	0.61	0.36	0.66	0.57	0.70	0.70									
CUMULAFSTAND	-23.94	-18.35	-14.90	-11.89	-8.51	-6.77	-3.70	-1.48	-0.63	0.00	0.66	0.66	0.70	1.55	3.49	5.12	7.35	9.22	10.92	14.11	18.40	23.41		
TUSSENAFSTAND		5.59	3.45	3.01	3.38	1.74	3.07	2.22	0.85	0.63	0.66	0.89	1.94	1.63	2.23	1.87	1.70	3.19	4.29	5.01				