


DWARSPROFIEL 11

Hsch 1/100
Lsch 1/100
Vvlak 8.00 T.A.W.

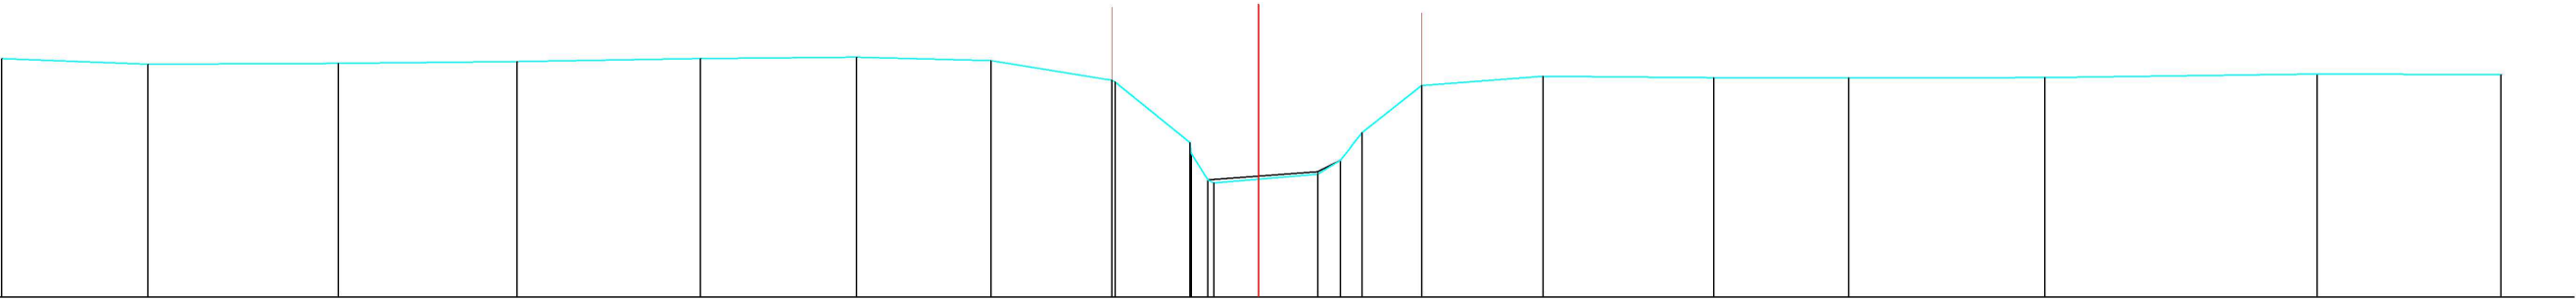

BODEMPEIL	12.89	12.78	12.80	12.83	12.89	12.92	12.85	12.45	12.42	11.18	10.97	10.43	10.36	10.59	10.54	10.83	11.38	12.34	12.53	12.50	12.50	12.51	12.58	12.57
SLIBBODEM																								
CUMULAFSTAND	-25.81	-22.80	-18.90	-15.22	-11.45	-8.24	-5.49	-3.02	-2.95	-1.40	10.97	10.43	10.36	1.22	10.59	10.83	2.13	3.35	5.85	9.36	12.13	16.15	21.76	25.53
TUSSENAFSTAND	3.01	3.91	3.68	3.77	3.21	2.75	2.47	0.07	1.54	0.49	0.92	1.22	0.91	1.22	2.49	3.51	2.78	4.02	5.60	3.78				