


DWARSPROFIEL 18

Hsch 1/100
Lsch 1/100
Vvlak 8.00 T.A.W.

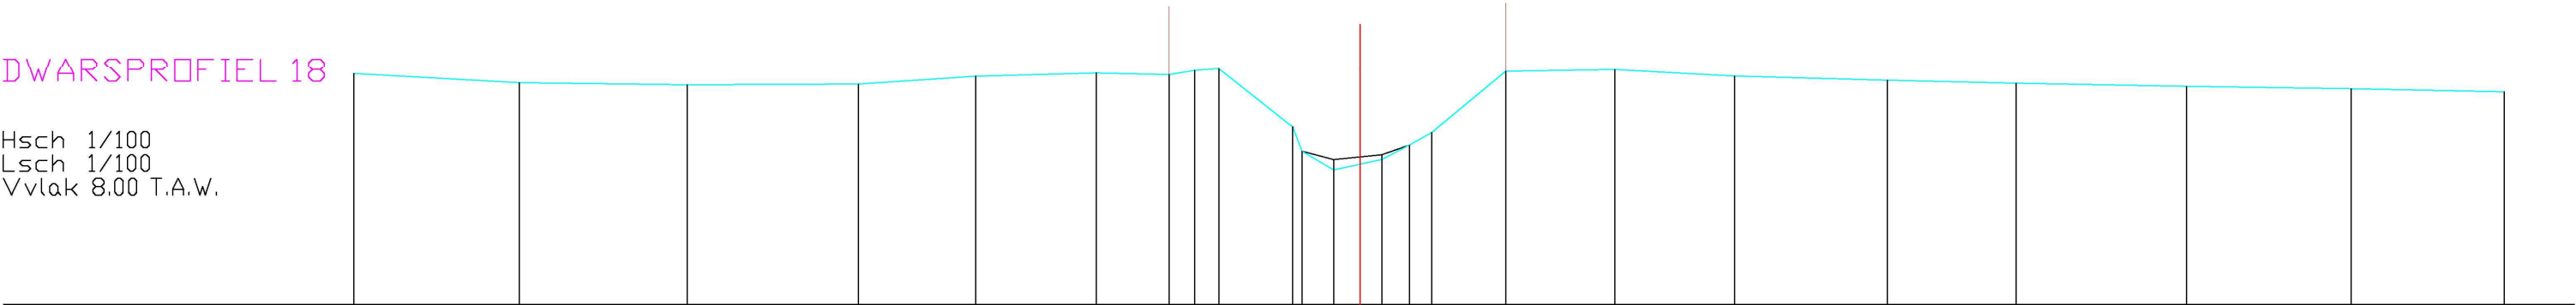

BODEMPEIL	12.91	12.71	12.67	12.68	12.85	12.92	12.89	12.98	13.01	11.77	11.25	11.25	11.07	11.18	11.38	11.65	12.96	12.99	12.85	12.77	12.70	12.64	12.58	12.52
SLIBBODEM											11.25	11.25	11.07	11.18	11.38	11.65								
CUMULAFSTAND	-21.53	-17.99	-14.39	-10.72	-8.22	-5.64	-4.08	-3.53	-3.01	-1.44	-1.24	-1.24	-0.57	0.00	0.47	1.53	3.12	5.45	8.01	11.29	14.04	17.68	21.21	24.49
TUSSENAFSTAND		3.54	3.60	3.67	2.51	2.58	1.56	0.55	0.51	1.57	0.20	0.68	0.57	0.47	0.59	0.48	1.58	2.33	2.56	3.28	2.75	3.64	3.53	3.28