


DWARSPROFIEL 26

Hsch 1/100
Lsch 1/100
Vvlak 9.00 T.A.W.

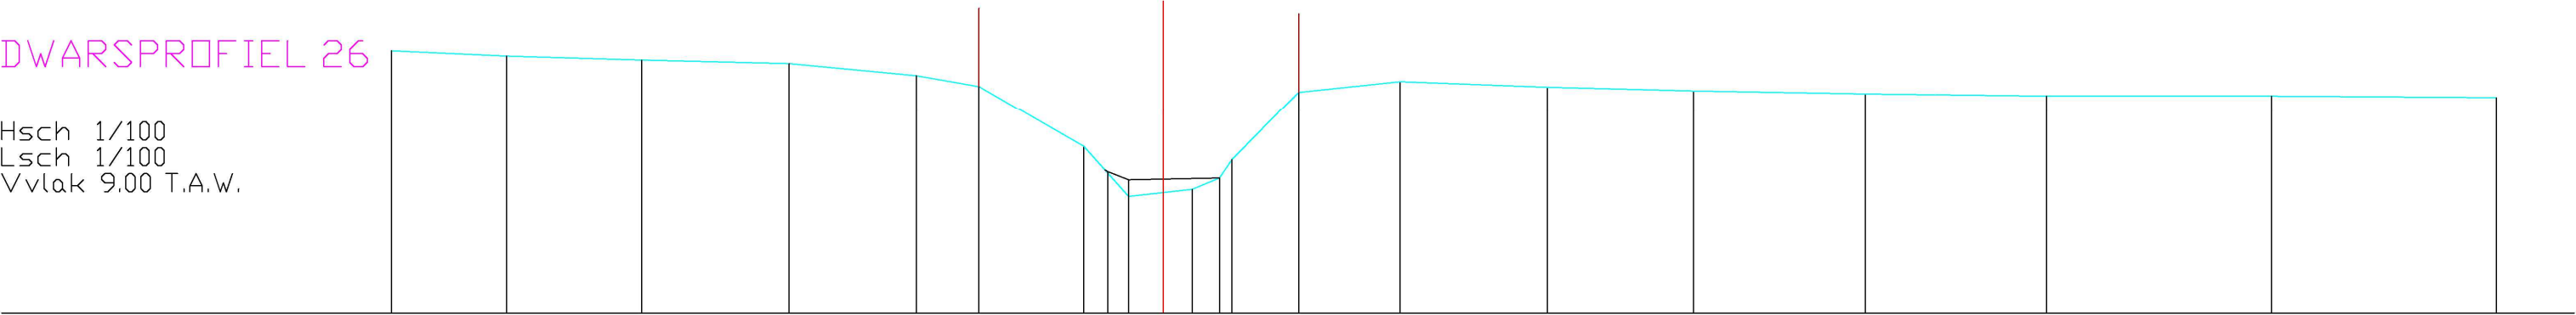

BODEMPEIL	14.06	13.95	13.88	13.81	13.58	13.37	12.20	11.71	11.24	11.37	11.59	11.94	13.26	13.46	13.35	13.28	13.23	13.18	13.18	13.16
SLIBBODEM								11.71	11.56		11.59									
CUMULAFSTAND	-14.85	-12.64	-10.04	-7.20	-4.75	-3.55	-1.53	-0.67	0.00	0.56	1.08	1.32	2.60	4.55	7.38	10.20	13.51	16.99	21.32	25.65
TUSSENAFSTAND		2.21	2.60	2.84	2.45	1.21	2.02	0.86	0.67	0.56	0.52	0.24	1.28	1.95	2.83	2.81	3.31	3.49	4.33	4.33