


DWARSPROFIEL 36

Hsch 1/100
Lsch 1/100
Vvlak 9.00 T.A.W.

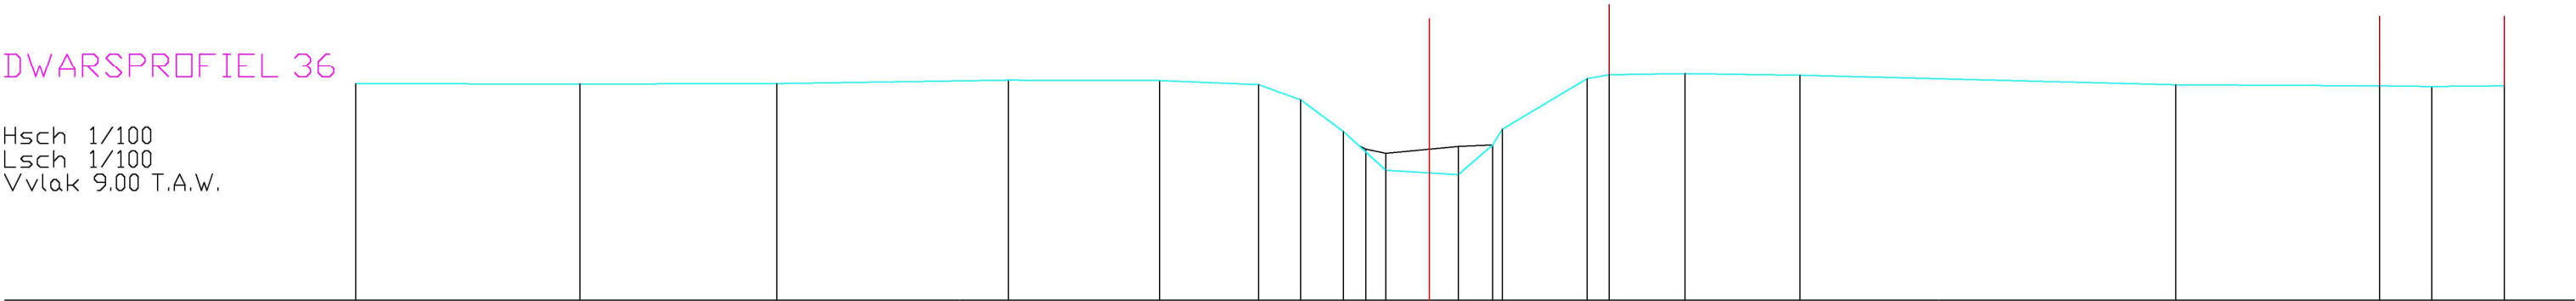

BODEMPEIL	13.60	13.59	13.60	13.67	13.67	13.58	13.26	12.58	12.21	12.12	11.76		11.66	12.30	12.63	13.71	13.79	13.81		13.78		13.58		13.55	13.54	13.55	
SLIBBODEM													12.26	12.30													
CUMULAFSTAND	-22.93	-18.14	-13.94	-8.99	-5.75	-3.64	-2.75	-1.84	-0.93	0.00	0.62	1.35	1.56	3.37	3.83	5.46			7.92		15.94		20.30	21.41	22.96		
TUSSENAFSTAND	4.80	4.20	4.95	3.23	2.11	0.89	0.91	0.91	0.93	0.62	0.73	0.21	1.81	0.47	1.63	2.45	8.02	4.36				1.12	1.55				