


DWARSPROFIEL 7

Hsch 1/100
Lsch 1/100
Vvlak 8.00 T.A.W.

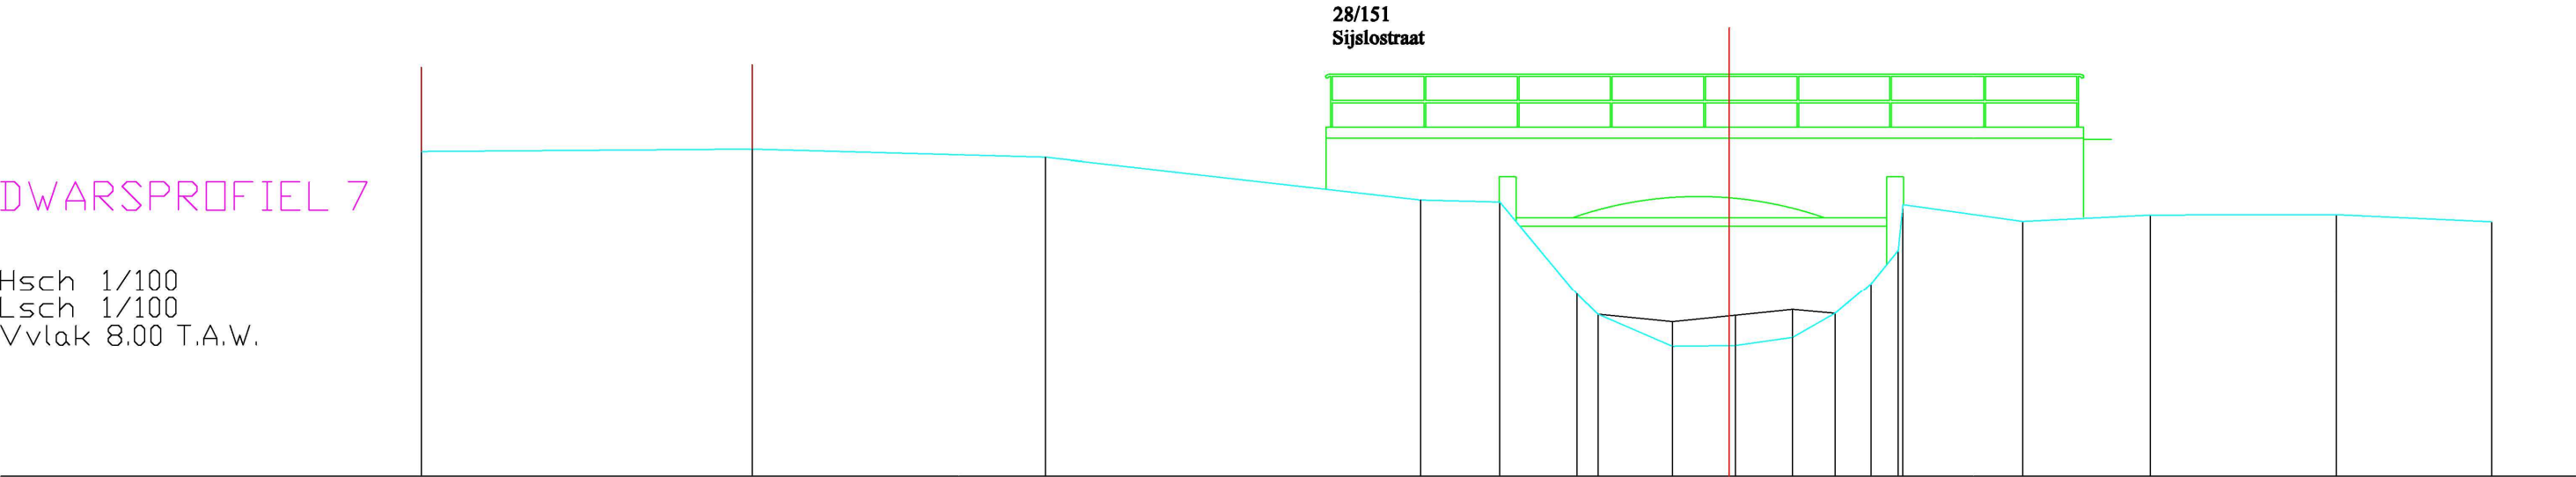

BODEMPEIL	13.78	13.83	13.68	12.93	12.89	11.24	10.88	10.30	10.32	10.46	10.89	11.43	12.03	12.84	12.55	12.66	12.67	12.54
SLIBBODEM						10.88	10.74	10.86	10.96	10.89								
CUMULAFSTAND	-23.32	-17.42	-12.19	-5.51	-4.09	-2.72	-1.01	0.00	0.11	1.13	2.53	3.01	3.10	5.23	7.51	10.82	13.60	
TUSSENAFSTAND	5.90	5.23	6.68	1.41	1.38	1.70	1.01	0.11	1.02	1.40	0.49	0.08	2.14	2.28	3.31	2.77		