


DWARSPROFIEL 1

Hsch 1/100
Lsch 1/100
Vvlak 34m T.A.W.

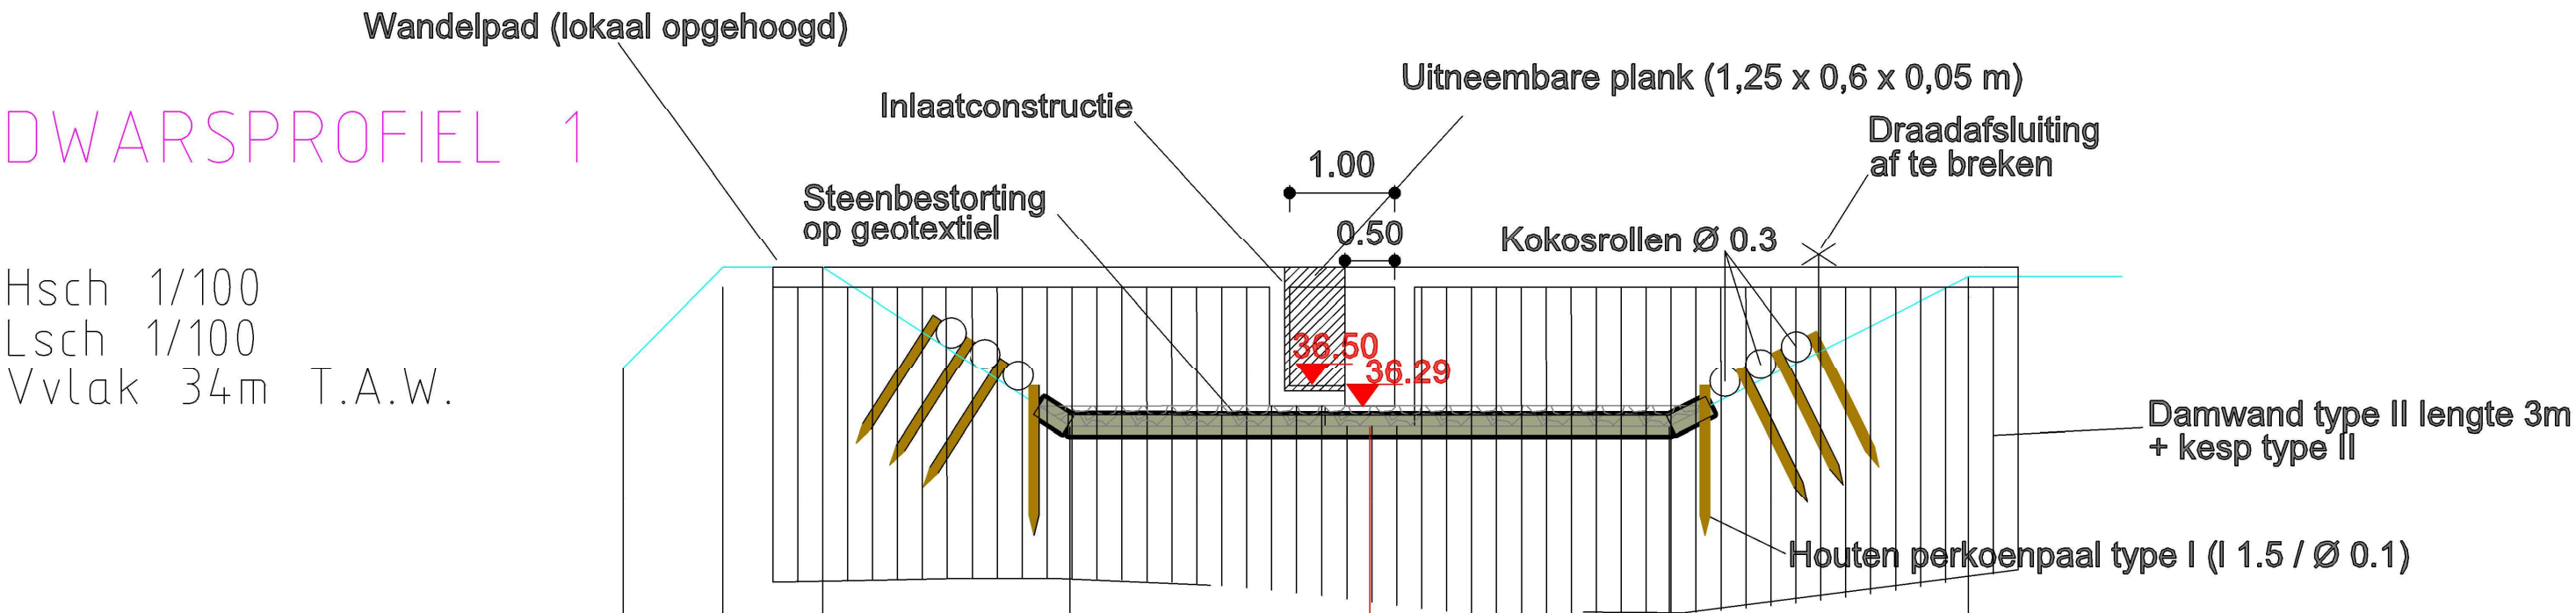

BODEMPEIL	36.70	37.70	37.70	36.50	36.10	36.10	37.60
CUMULAFSTAND	-7.46	-6.46	-5.46	-3.00	0.00	3.00	6.00
TUSSENAFSTAND	1.00	1.00	2.46	3.00	3.00	3.00	