


DWARSPROFIEL 5

Hsch 1/100
Lsch 1/100
Vvlak 32m T.A.W.

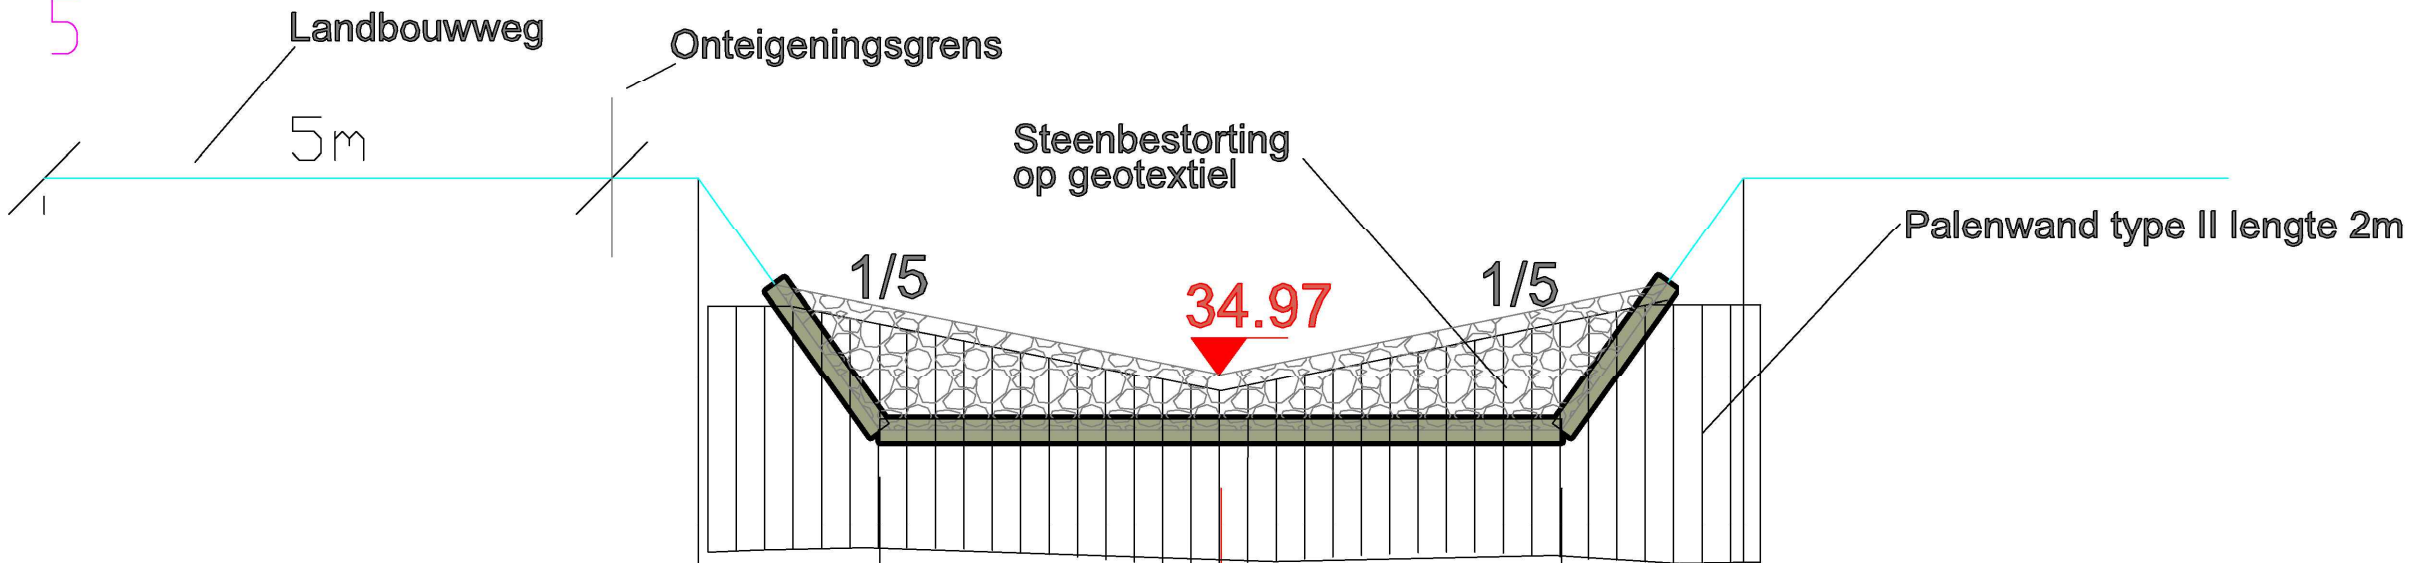

BODEMPEIL	37.40	34.47	34.47	34.47	37.40
CUMULAFSTAND	-4.60	-3.00	0.00	3.00	4.60
TUSSENAFSTAND		1.60	3.00	3.00	1.60