


DWARSPROFIEL 261

Hsch 1/100
 Lsch 1/100
 Vvlak 23m T.A.W.

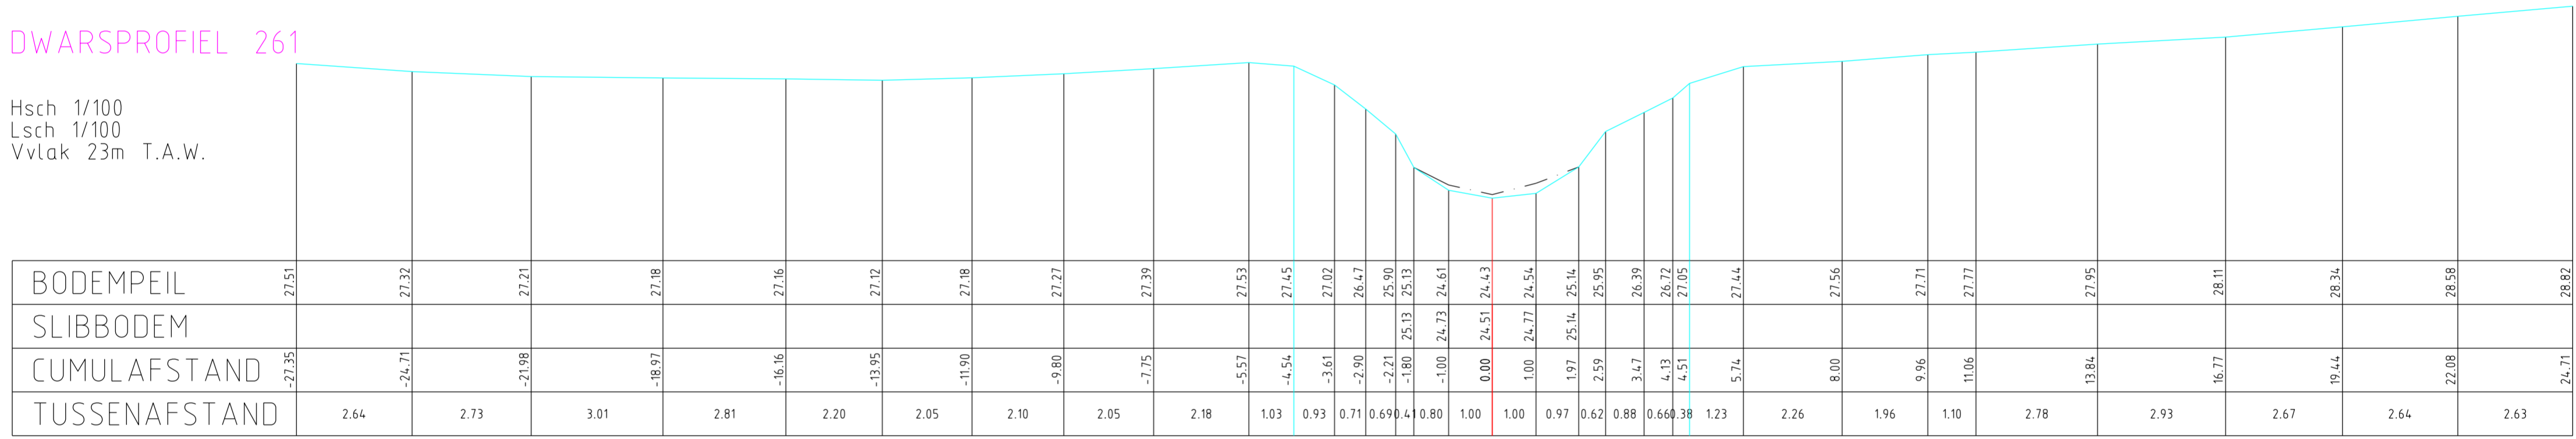

BODEMPEIL	27.51	27.32	27.21	27.18	27.16	27.12	27.18	27.27	27.39	27.53	27.45	27.02	26.47	25.90	25.13	24.61	24.43	24.54	25.14	25.95	26.39	26.72	27.05	27.44	27.56	27.71	27.77	27.95	28.11	28.34	28.58	28.82
SLIBBODEM																																
CUMULAFSTAND	-27.35	-24.71	-21.98	-18.97	-16.16	-13.95	-11.90	-9.80	-7.75	-5.57	-4.54	-3.61	-2.90	-2.21	-1.80	-1.00	0.00	1.00	1.97	2.59	3.47	4.13	4.51	5.74	8.00	9.96	11.06	13.84	16.77	19.44	22.08	24.71
TUSSENAFSTAND		2.64	2.73	3.01	2.81	2.20	2.05	2.10	2.05	2.18	1.03	0.93	0.71	0.69	0.41	0.80	1.00	1.00	0.97	0.62	0.88	0.66	0.38	1.23	2.26	1.96	1.10	2.78	2.93	2.67	2.64	2.63