


# DWARSPROFIEL 301b

Hsch 1/100  
 Lsch 1/100  
 Vvlak 25m T.A.W.

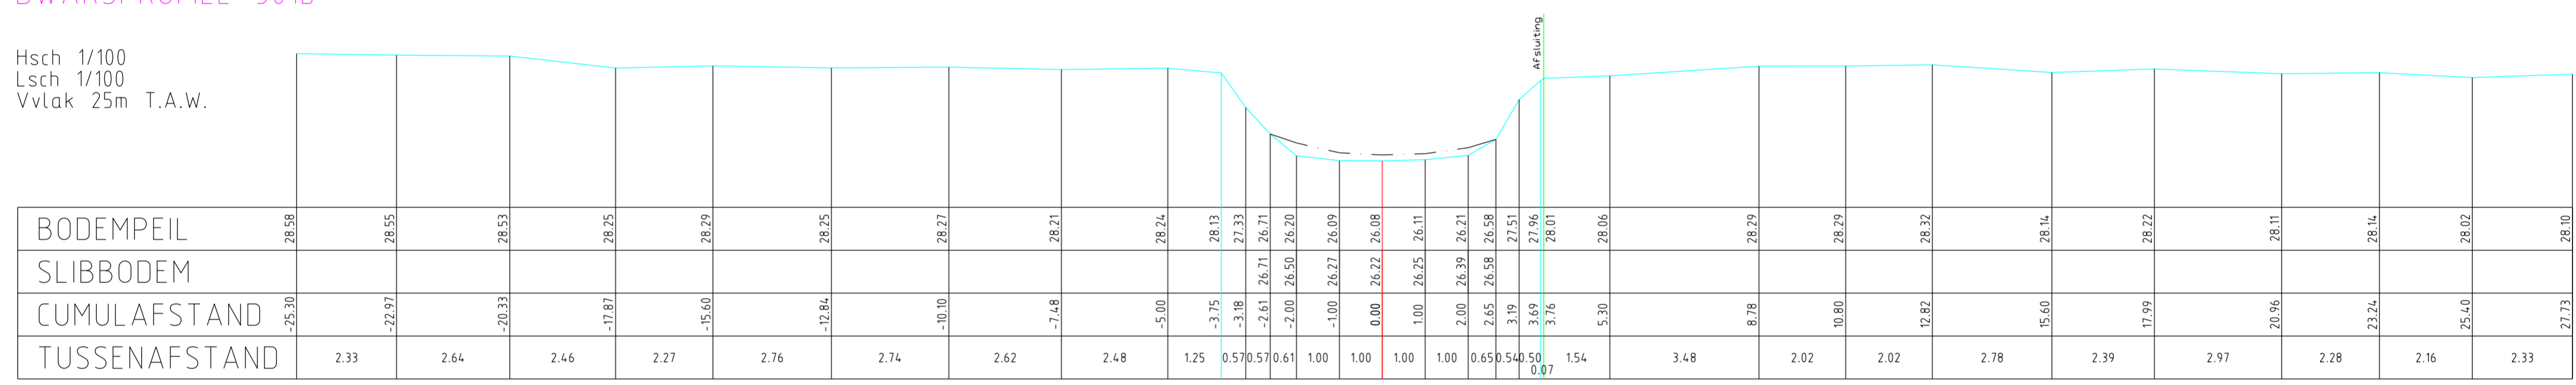

BODEMPEIL	28.58	28.55	28.53	28.25	28.29	28.25	28.27	28.21	28.24	28.13	27.33	26.71	26.20	26.09	26.08	26.11	26.21	26.58	27.51	27.96	28.01	28.06	28.29	28.29	28.32	28.14	28.22	28.11	28.14	28.02	28.10
SLIBBODEM																															
CUMULAFSTAND	-25.30	-22.97	-20.33	-17.87	-15.60	-12.84	-10.10	-7.48	-5.00	-3.75	-3.18	-2.61	-2.00	-1.00	0.00	1.00	2.00	2.65	3.19	3.69	3.76	5.30	8.78	10.80	12.82	15.60	17.99	20.96	23.24	25.40	27.73
TUSSENAFSTAND		2.33	2.64	2.46	2.27	2.76	2.74	2.62	2.48	1.25	0.57	0.57	0.61	1.00	1.00	1.00	1.00	0.65	0.54	0.50	0.07	1.54	3.48	2.02	2.02	2.78	2.39	2.97	2.28	2.16	2.33