


# DWARSPROFIEL 461

Hsch 1/100  
Lsch 1/100  
Vvlak 30m T.A.W.

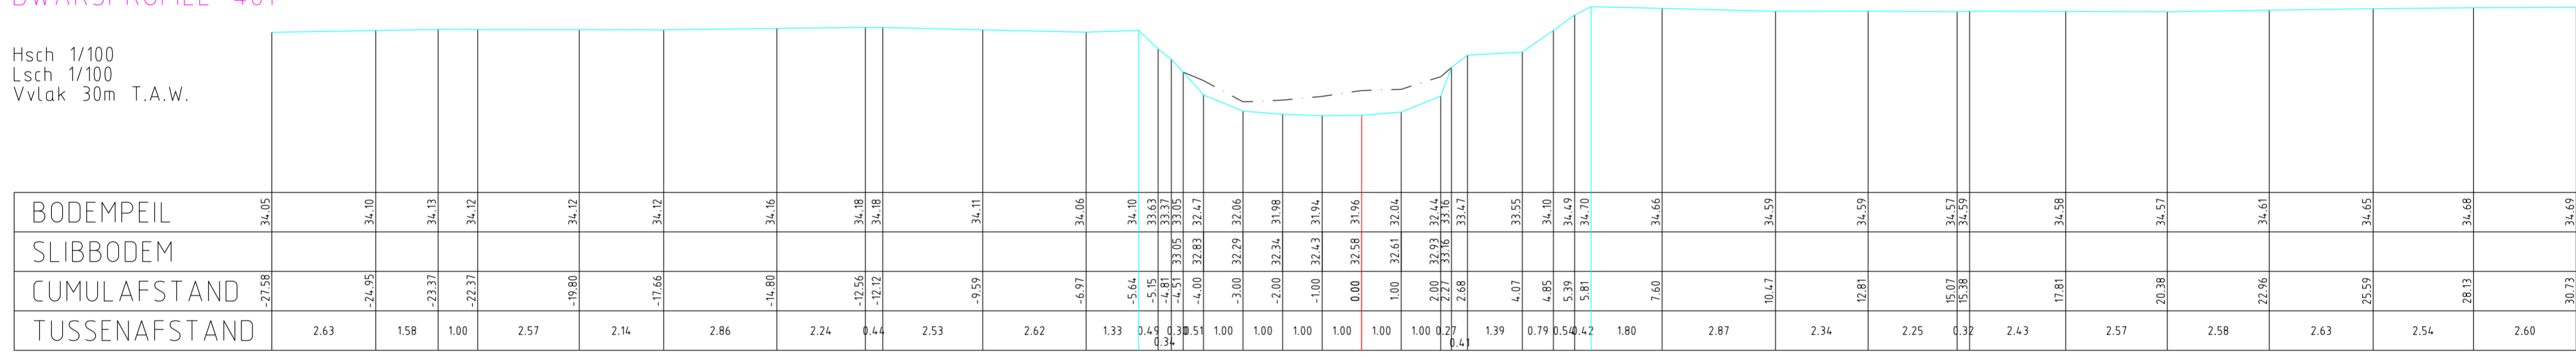

BODEMPEIL	34.05	34.10	34.13	34.12	34.12	34.12	34.16	34.18	34.18	34.11	34.06	34.10	33.63	33.37	33.05	32.47	32.06	31.98	31.94	31.96	32.04	32.44	32.16	33.47	33.55	34.10	34.49	34.70	34.66	34.59	34.59	34.57	34.59	34.58	34.57	34.61	34.65	34.68	34.69		
SLIBBODEM	
CUMULAFSTAND	-27.58	-24.95	-23.37	-22.37	-19.80	-17.66	-14.80	-12.56	-12.12	-9.59	-6.97	-5.64	-5.15	-4.81	-4.51	-4.00	-3.00	-2.00	-1.00	0.00	1.00	2.00	2.77	2.68	4.07	4.85	5.39	5.81	7.60	10.47	12.81	15.07	15.38	17.81	20.38	22.96	25.59	28.13	30.73		
TUSSENAFSTAND	2.63	1.58	1.00	2.57	2.14	2.86	2.24	0.44	2.53	2.62	1.33	0.49	0.34	0.30	0.51	1.00	1.00	1.00	1.00	1.00	1.00	0.27	0.41	1.39	0.79	0.54	0.42	1.80	2.87	2.34	2.25	0.32	2.43	2.57	2.58	2.63	2.54	2.60			