

DRIES

DWARSPROFIEL 11

Km 342.56m
Hsch 1/100
Lsch 1/100
Vvlak 1.00 T.A.W.

Nummer: 433/87612/021

Inlaa t

Bodenpeil: 2.70 m

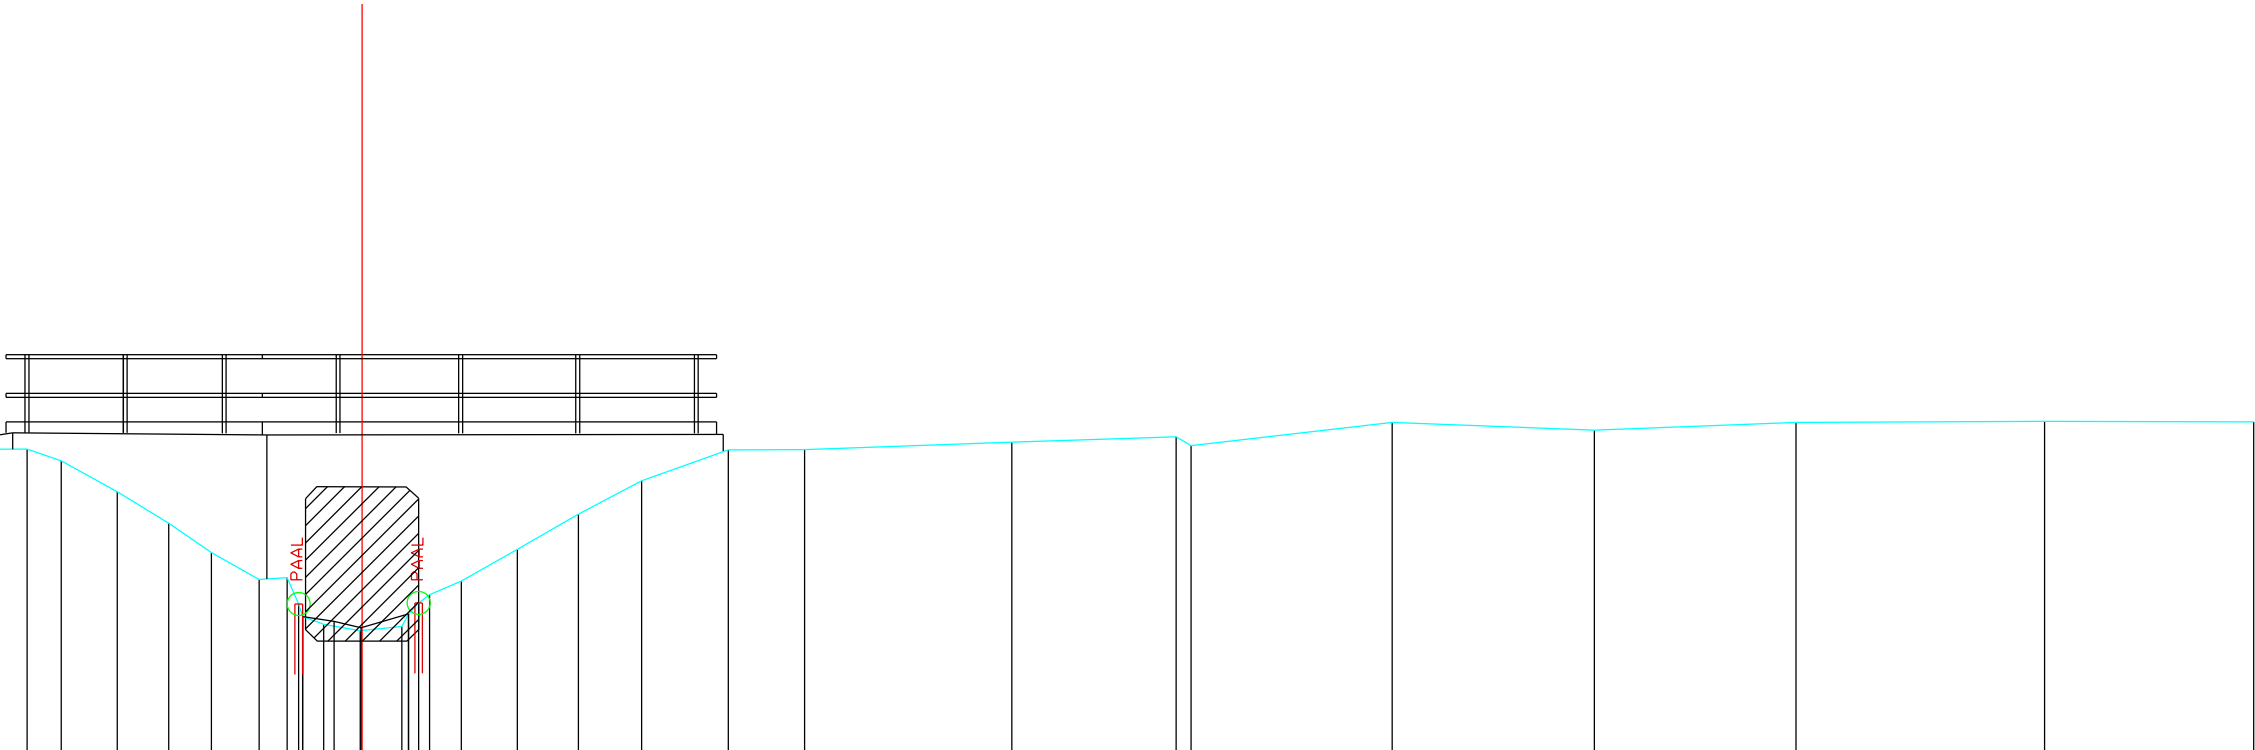
steutelpelt:	4.70	m
kruippol:	0	m

Diameter: 0 m

Hoogte: 2.00 m

Type: RULER
Material: beton

taludbeëindigingsstuk

[illegible]