


DWARSPROFIEL 10

Hsch 1/100
Lsch 1/100
Vvlak -2.00f.A.W.

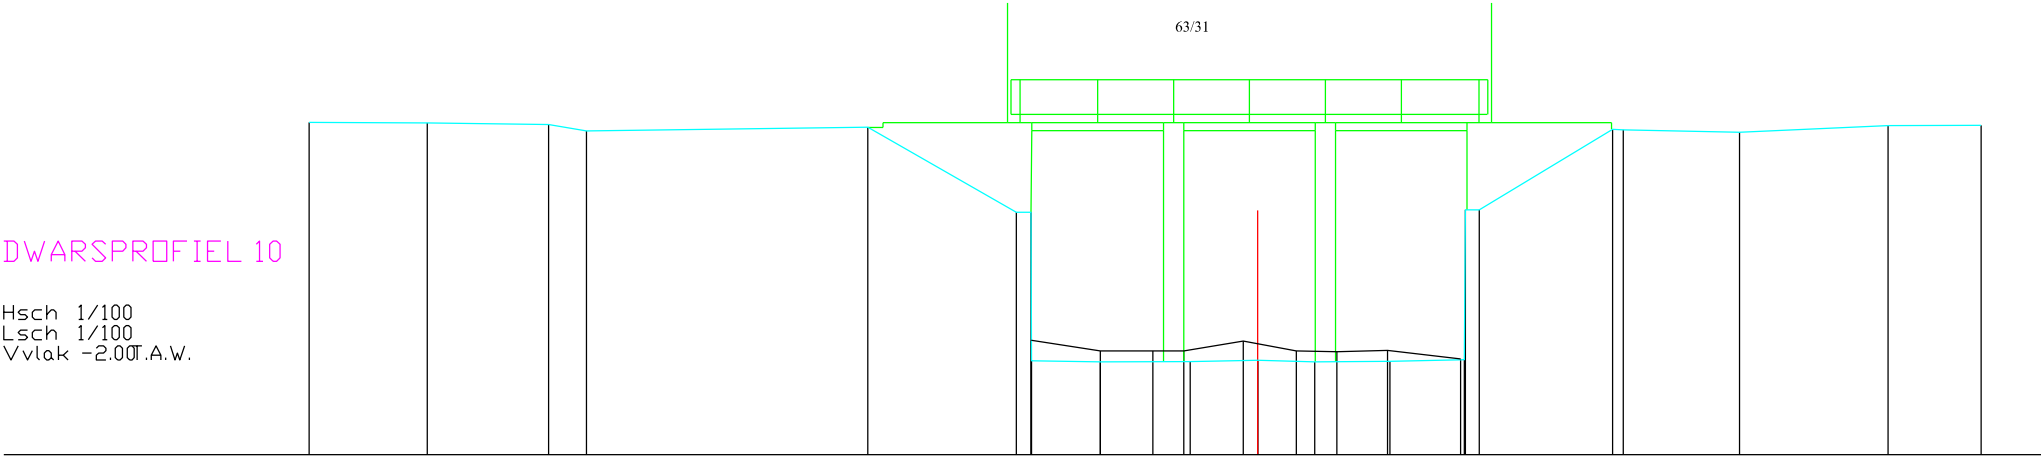

BODEMPEIL	6.16	6.15	6.11	5.95	6.04	3.96	3.95	0.31	0.28	0.29	0.32	0.28	0.29	0.33	4.01	6.00	5.98	5.92	6.09	6.09
SLIBBODEM	-23.31	-20.40	-17.42	-16.49	-9.58	-5.93	-5.57	0.81	0.55	0.55	0.80	0.55	0.53	0.35	4.01	8.72	8.98	11.84	15.49	17.77
CUMULAFSTAND	-23.31	-20.40	-17.42	-16.49	-9.58	-5.93	-5.57	0.81	0.55	0.55	0.80	0.55	0.53	0.35	4.01	8.72	8.98	11.84	15.49	17.77
TUSSENAFSTAND	2.90	2.98	0.93	6.91	3.65	0.36	0.01	1.69	2.21	1.66	1.40	1.85	1.83	0.02	0.35	3.27	0.26	2.86	3.65	2.29