


DWARSPROFIEL 11

Hsch 1/100
Lsch 1/100
Vvlak -1.00T.A.W.

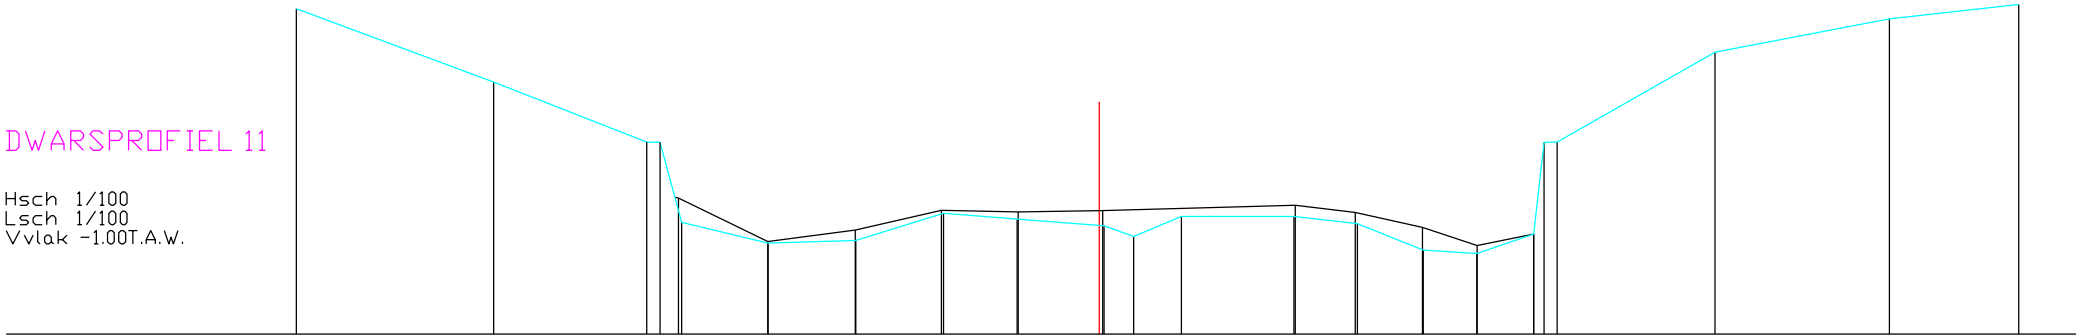

BODEMPEIL	7.41	5.51	3.96	3.95	1.89	1.35	1.42	2.12	1.97	1.80	1.52	2.04	2.04	1.85	1.17	1.08	1.58	3.95	3.96	6.29	7.14	7.52
SLIBBODEM																						
CUMULAFSTAND	-20.76	-15.66	-11.70	-11.35	-10.80	-8.56	-6.29	-4.03	-2.13	0.00	0.12	2.12	5.03	6.67	8.37	9.76	11.23	11.50	11.84	15.92	20.42	23.77
TUSSENAFSTAND	5.10	3.96	0.35	0.35	2.23	2.27	2.26	1.90	2.13	0.12	0.76	1.24	2.91	1.64	1.70	1.39	1.47	0.27	0.34	4.08	4.50	3.34