


DWARSPROFIEL 2

Hsch 1/100
Lsch 1/100
Vvlak 0.00 T.A.W.

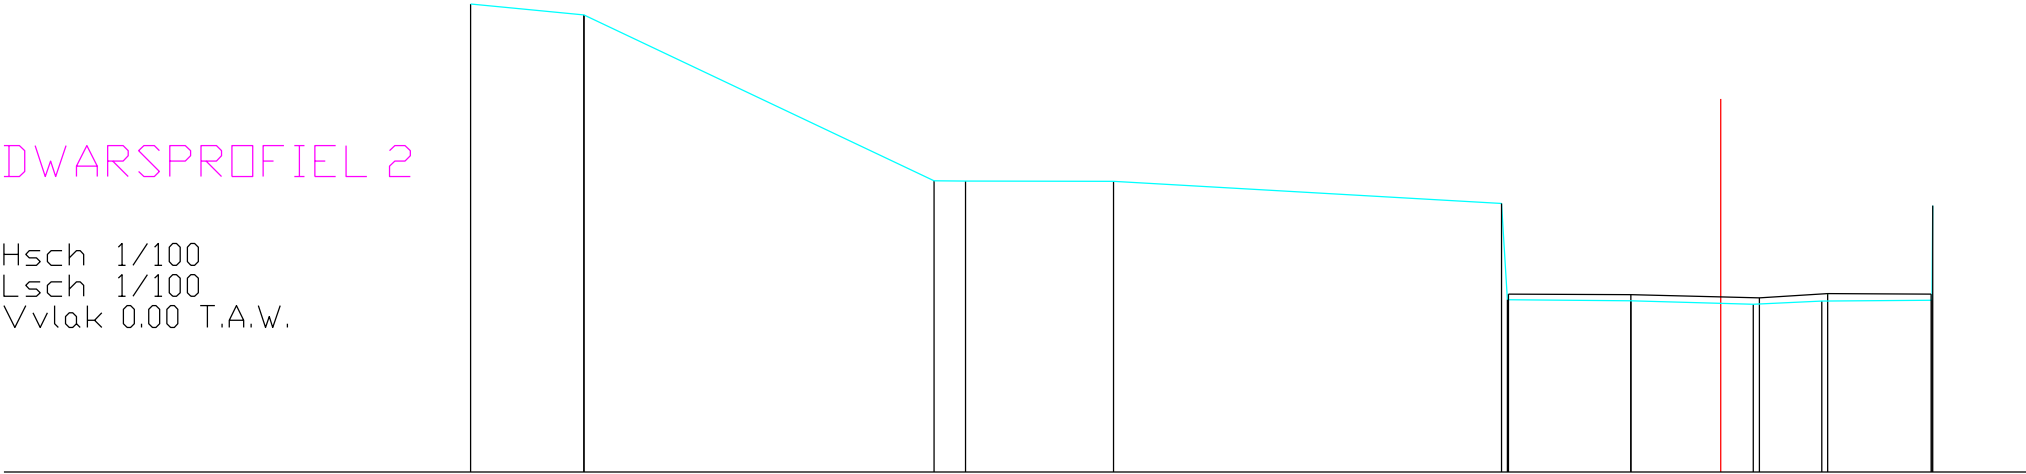

BODEMPEIL	7.52	7.35		4.68	4.68	4.67		4.32	2.77	2.76		2.70	2.75		2.76	4.28
SLIBBODEM								2.86		2.85		2.80	2.87		2.86	
CUMULAFSTAND	-20.10	-18.27		-12.65	-12.14	-9.76		-3.53	-3.43	-1.45	0.00	0.52	1.62		3.39	3.41
TUSSENAFSTAND		1.82	5.63	0.51	2.38	6.24	0.09		1.98	1.45	0.52	1.10	1.77	0.01		