


DWARSPROFIEL 3

Hsch 1/100
Lsch 1/100
Vvlak 0.00 T.A.W.

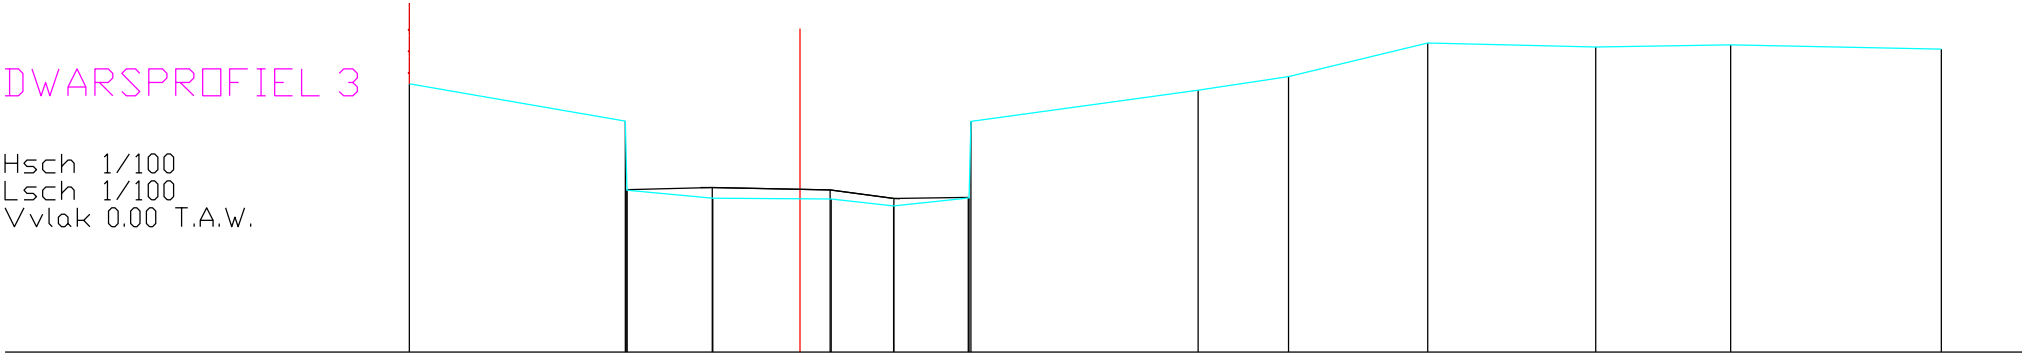

BODEMPEIL	4.97		4.28	3.00		2.84	2.71	2.86	4.28		4.86	5.11		5.73		5.66		5.70		5.62
SLIBBODEM			3.01		3.05		3.00	2.85	2.87											
CUMULAFSTAND	-7.24		-3.24	-3.21	-1.62	0.00	0.58	1.73	3.13	3.17		7.39	9.06		11.64		14.76		17.26	
TUSSENAFSTAND		4.01	0.03	1.60	1.62	0.58	1.16	1.40	0.04		4.22	1.67	2.58	3.12	2.50	3.90				