


DWARSPROFIEL 4

Hsch 1/100
Lsch 1/100
Vvlak 0.00 T.A.W.

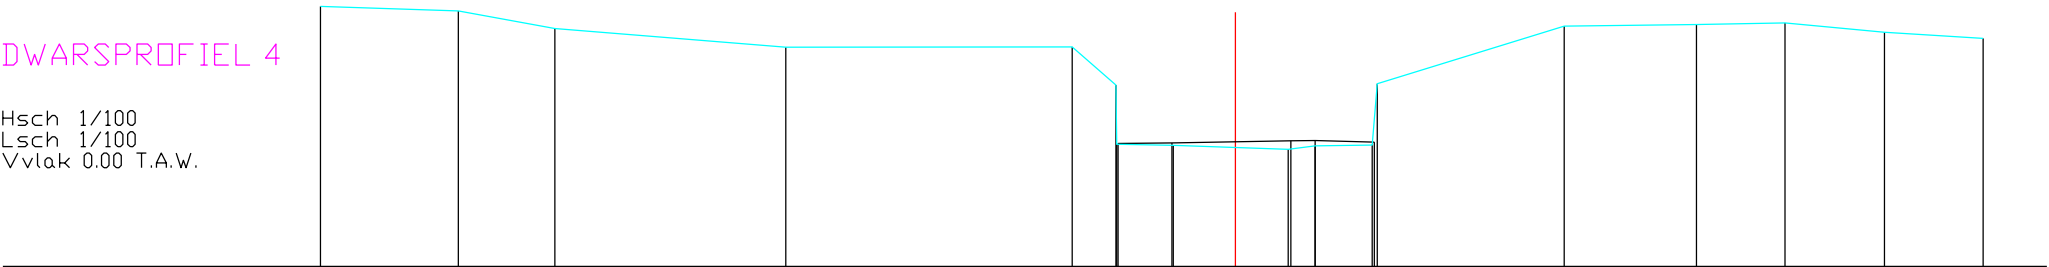

BODEMPEIL	6.14	6.03	5.61	5.17	5.18	4.28	2.88			2.76	2.84	2.86	4.31	5.67	5.71	5.74	5.53	5.38
SLIBBODEM						2.90	2.88			2.96	2.97	2.93						
CUMULAFSTAND	-21.60	-18.34	-16.06	-10.61	-3.85	-2.82	-2.80	-1.46	0.00	1.25	1.89	3.23	3.35	7.76	10.89	12.98	15.33	17.66
TUSSENAFSTAND		3.25	2.28	5.45	6.76	1.03	0.02	1.33	1.46	1.25	0.64	1.35	0.12	4.41	3.13	2.09	2.35	2.33