


DWARSPROFIEL 6

Hsch 1/100
Lsch 1/100
Vvlak -1.00T.A.W.

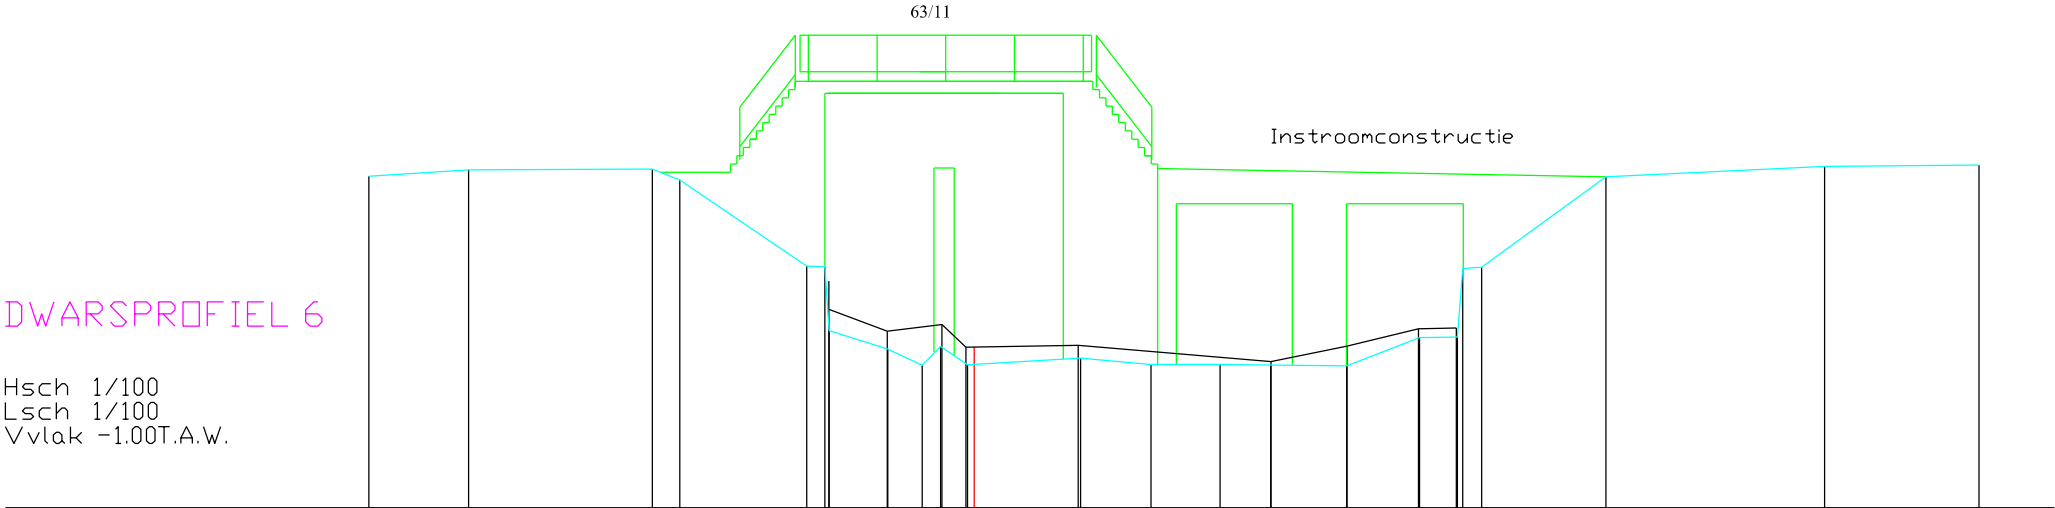

BODEMPEIL	5.84	5.98	5.99	5.76	3.99	3.98	2.66	2.28	1.94	2.33	1.95	1.95	1.94	1.93	2.51	2.52	3.94	3.96	5.83	6.05	6.07					
SLIBBODEM					3.10		2.64	2.78	2.33	2.32			2.01	2.33	2.70	2.71										
CUMULAFSTAND	-12.50	-10.44	-6.65	-6.08	-3.46	-3.08	-3.00	-1.79	-1.07	-0.70	-0.14	0.00	2.19	2.35	2.09	1.95	1.95	1.94	1.93	2.51	2.52	3.94	3.96	5.83	6.05	6.07
TUSSENAFSTAND	2.06	3.79	0.56	2.62	0.37	0.09	1.21	0.71	0.38	0.56	0.14	2.19	1.45	1.43	1.04	1.57	1.50	0.78	0.11	0.39	2.56	4.51	3.19	20.74		