


DWARSPROFIEL 7

Hsch 1/100
Lsch 1/100
Vvlak 0.00 T.A.W.

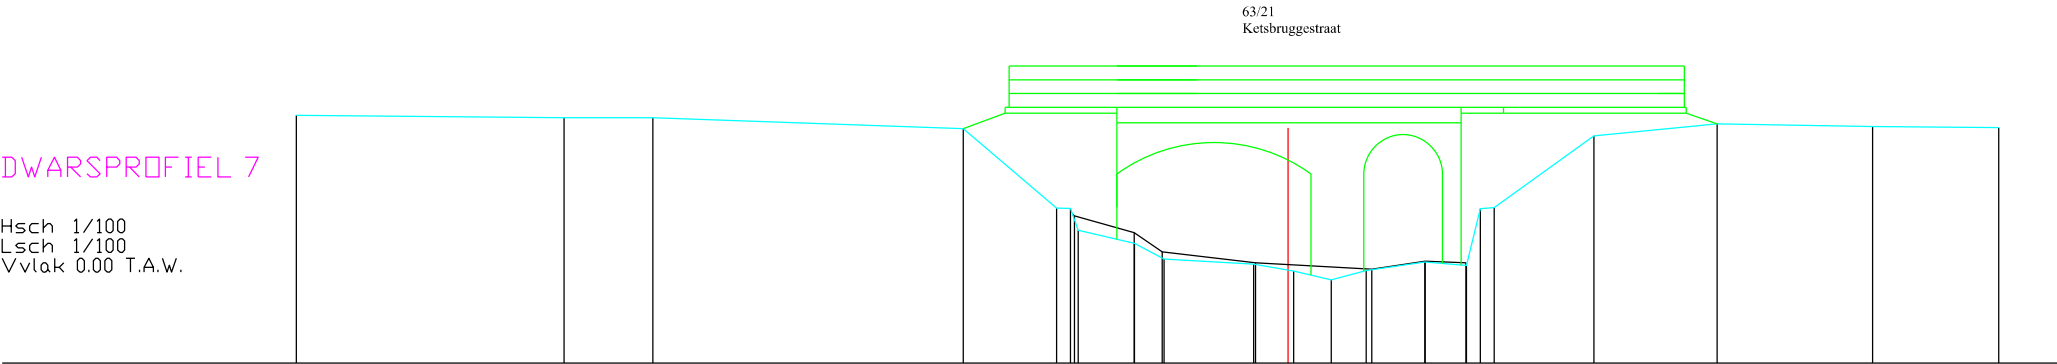

BODEMPEIL	6.32		6.26		6.26		5.98		3.96	3.94	3.39	3.05	2.66		2.53	2.35	2.12	2.37		2.58	2.49	3.94	3.97		5.79		6.11		6.04		6.01	
SLIBBODEM																																
CUMULAFSTAND	-25.29		-18.46		-16.20		-8.29		-5.91	-5.55	-5.35	-3.92	-3.33	-3.05	-2.56	0.00	0.14	1.10	1.99	2.39	3.49	4.55	4.90	5.25		7.80		10.94		14.90		18.12
TUSSENAFSTAND		6.83		2.27		7.91		2.38	0.35	1.43	0.76	2.28	0.88	0.14	0.96	0.89	1.50	1.06	0.35	2.54		3.14		3.96		3.22						