


63/21
Ketsbruggestraat

DWARSPROFIEL 8

Hsch 1/100
Lsch 1/100
Vvlak 0.00 T.A.W.

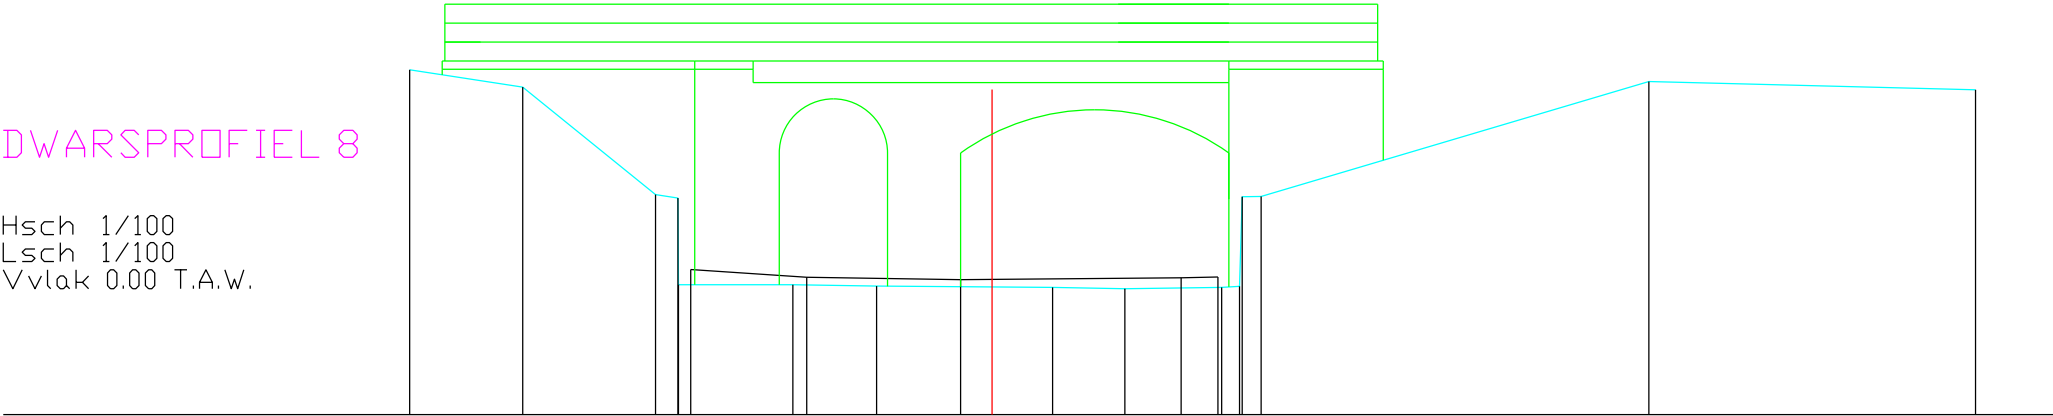

BODEMPEIL	6.36	6.05	4.06	4.00	2.40	2.40	2.37	2.35	2.32	2.35	2.37	4.02	4.03	6.15	6.00
SLIBBODEM				2.68		2.54	2.49			2.53	2.54				
CUMULAFSTAND	-10.75	-8.66	-6.21	-5.80	-5.79	-3.68	-2.13	0.00	1.12	2.45	4.24	4.56	4.61	12.12	18.15
TUSSENAFSTAND	2.09	2.45	0.41	0.01	2.12	1.55	2.13	1.12	1.33	1.79	0.33	0.05	0.35	7.16	6.03